

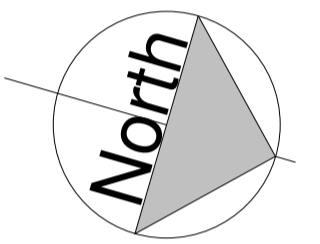
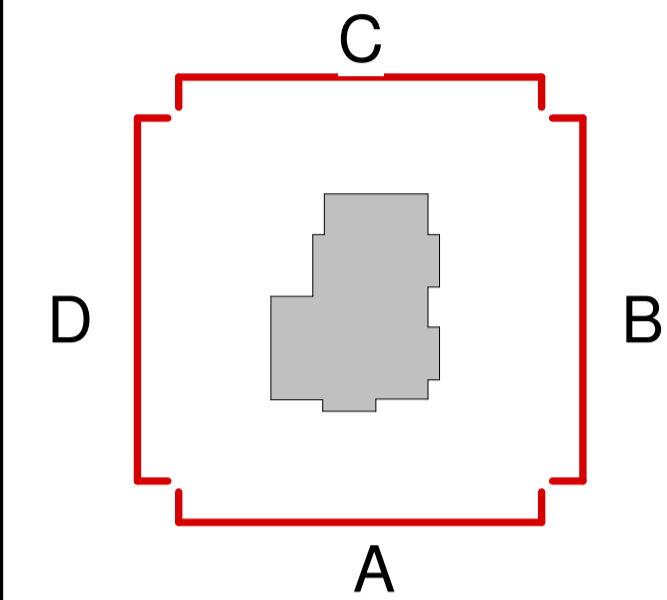


Notes:
DO NOT SCALE FROM THIS DRAWING. USE FIGURED DIMENSIONS IN ALL CASES. VERIFY DIMENSIONS ON SITE AND REPORT ANY DISCREPANCIES TO THE ARCHITECTS IMMEDIATELY. THIS DRAWING TO BE READ IN CONJUNCTION WITH THE ARCHITECTS SPECIFICATION. © THIS DRAWING IS COPYRIGHT AND MAY ONLY BE REPRODUCED WITH THE ARCHITECTS PERMISSION.

Drawing Notes:

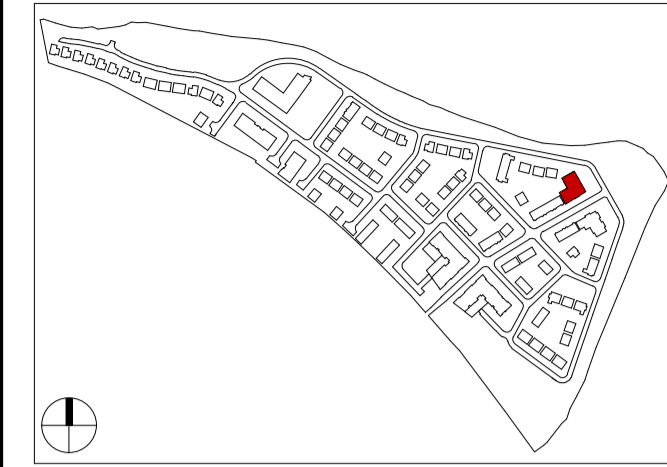

1 PROPOSED THRID FLOOR PLAN
1 : 100 @A1

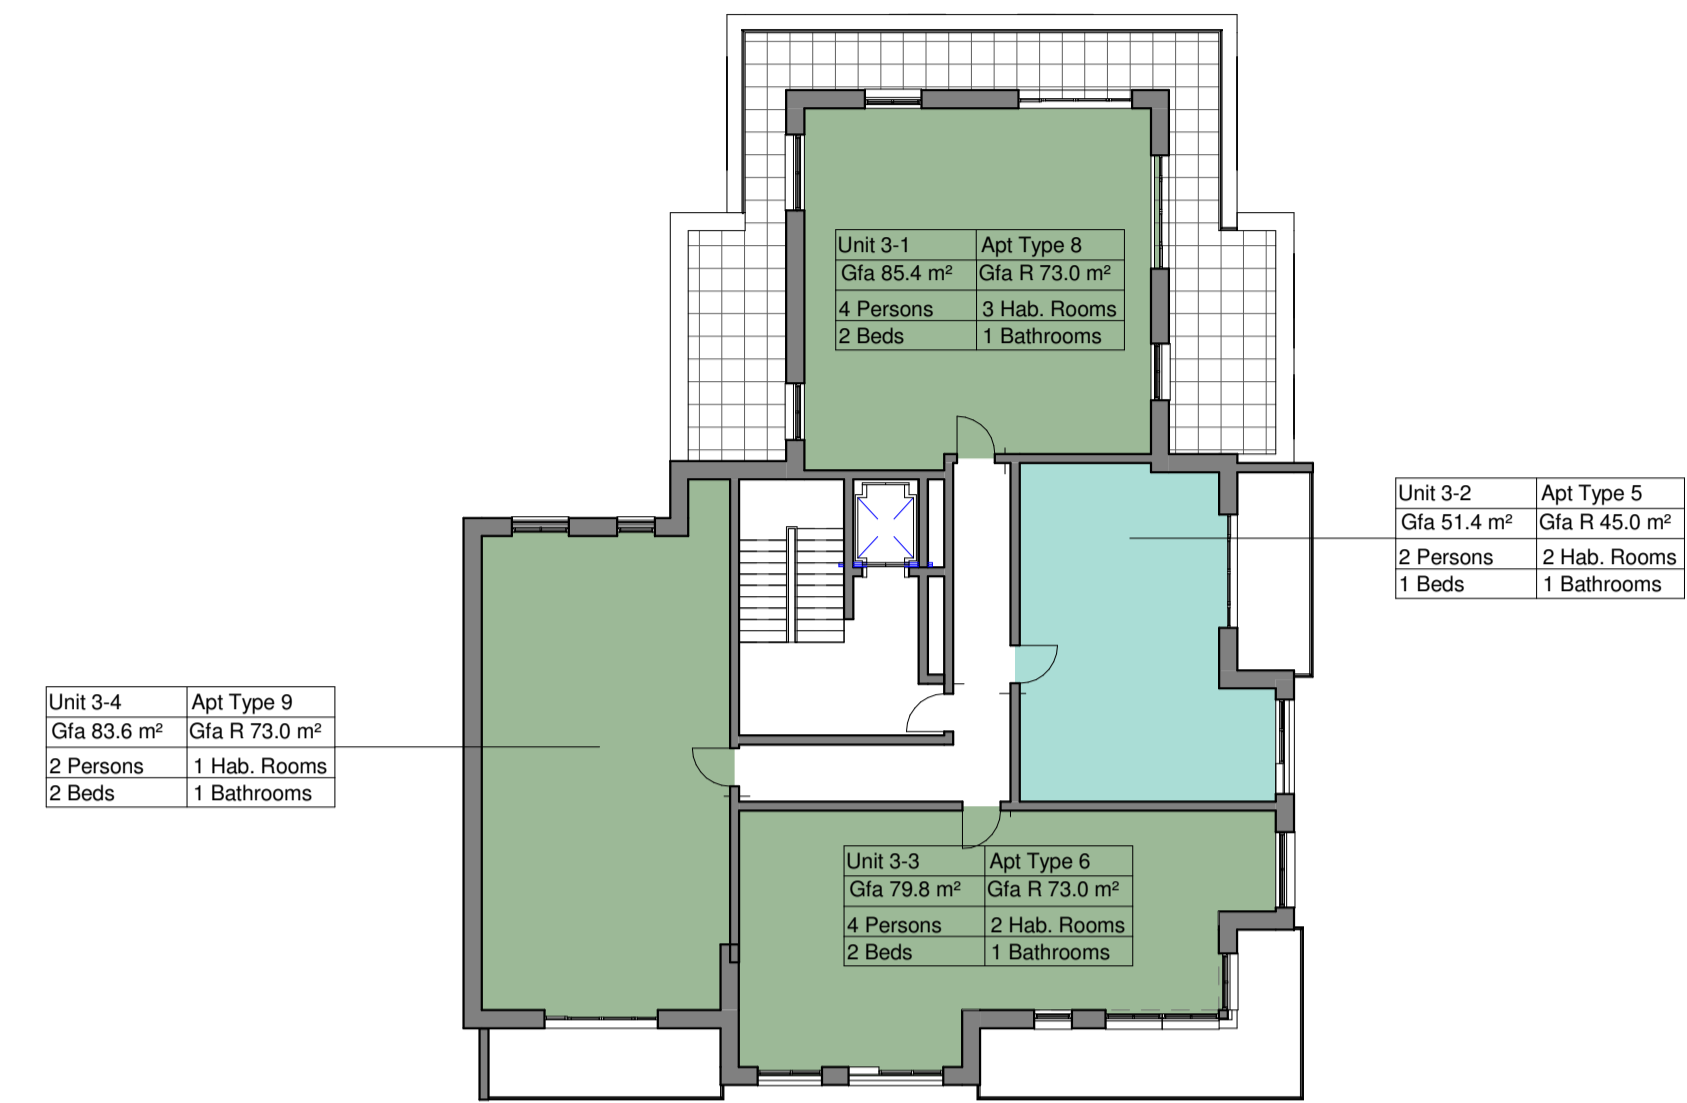

2 L03 FLOOR PLANS Copy 2
1 : 200 @A1

L03 Apartment Type Schedule					
Apartment Number	Apartment Type	Level	Area	Area Required.	Surplus/Deficit
3-1	8	L03	85.4 m ²	73.0 m ²	12.4 m ²
3-2	5	L03	51.4 m ²	45.0 m ²	6.4 m ²
3-3	6	L03	79.8 m ²	73.0 m ²	6.8 m ²
3-4	9	L03	83.6 m ²	73.0 m ²	10.6 m ²

P03.01 | 08.03.18 | BLR | Issued to Planning Consultant for Review

Rev Date DRN Description

Reddy Architecture + Urbanism
41 Dean Street,
Kilkeny
R95 P291
T: +353 (0)56 7762697
W: www.reddyarchitecture.com
E: info@reddyarchitecture.com

Client Details:
William Neville & Sons

Project Details:
Carcur Park
Wexford

Drawing Title:
Apartment Block 06 Third Floor Plan

Job No P15-209K	Date 03/01/18	Scale@A1 As indicated
Status S10- Issued for Planning	Drawn By Author	Checked By Checker
Purpose 3.0 Planning		

Drawing Number P15-209K-RAU-04-03-DR-A-31001	Revision P03.01
---	--------------------

