
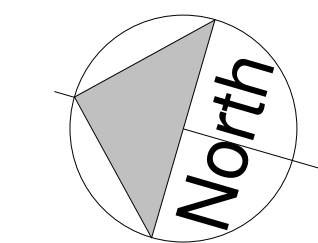
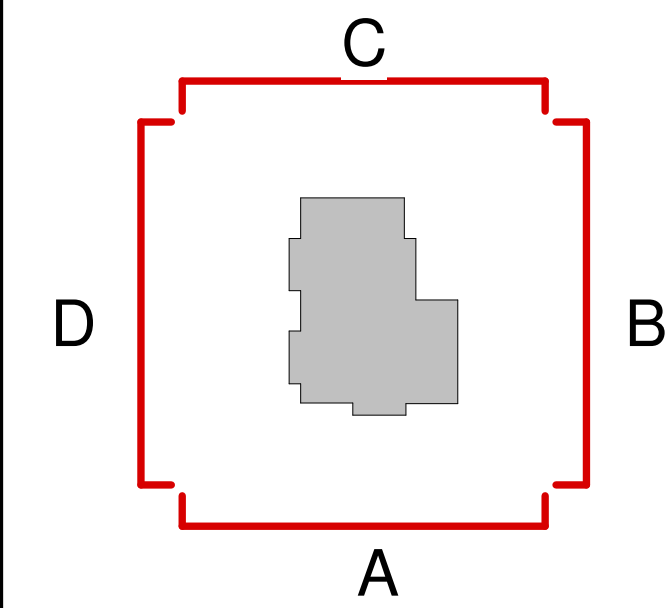


Notes:  
DO NOT SCALE FROM THIS DRAWING. USE FIGURED DIMENSIONS IN ALL CASES. VERIFY DIMENSIONS ON SITE AND REPORT ANY DISCREPANCIES TO THE ARCHITECTS IMMEDIATELY. THIS DRAWING TO BE READ IN CONJUNCTION WITH THE ARCHITECTS SPECIFICATION. © THIS DRAWING IS COPYRIGHT AND MAY ONLY BE REPRODUCED WITH THE ARCHITECTS PERMISSION.

Drawing Notes:

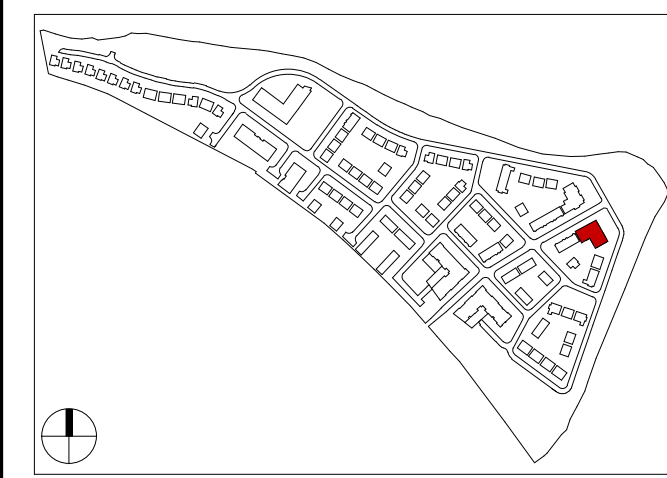

Unit 1-2 Apt Type 1  
Gfa 75.1 m<sup>2</sup> Gfa R 73.0 m<sup>2</sup>  
4 Persons 3 Hab. Rooms  
2 Beds 1 Bathrooms

Unit 1-1 Apt Type 1  
Gfa 77.9 m<sup>2</sup> Gfa R 73.0 m<sup>2</sup>  
4 Persons 3 Hab. Rooms  
2 Beds 1 Bathrooms


Unit 1-3 Apt Type 5  
Gfa 51.7 m<sup>2</sup> Gfa R 45.0 m<sup>2</sup>  
2 Persons 2 Hab. Rooms  
1 Beds 1 Bathrooms

Unit 1-5 Apt Type 7  
Gfa 113.3 m<sup>2</sup> Gfa R 90.0 m<sup>2</sup>  
4 Persons 3 Hab. Rooms  
3 Beds 2 Bathrooms

Unit 1-4 Apt Type 6  
Gfa 79.8 m<sup>2</sup> Gfa R 73.0 m<sup>2</sup>  
4 Persons 3 Hab. Rooms  
2 Beds 1 Bathrooms

2 L01 Apartments  
1 : 200 @A1

L01 Apartment Type Schedule					
Apartment Number	Apartment Type	Level	Area	Area Required	Surplus/Deficit
1-1	1	L01	77.9 m <sup>2</sup>	73.0 m <sup>2</sup>	4.9 m <sup>2</sup>
1-2	1	L01	75.1 m <sup>2</sup>	73.0 m <sup>2</sup>	2.1 m <sup>2</sup>
1-3	5	L01	51.7 m <sup>2</sup>	45.0 m <sup>2</sup>	6.7 m <sup>2</sup>
1-4	6	L01	79.8 m <sup>2</sup>	73.0 m <sup>2</sup>	6.8 m <sup>2</sup>
1-5	7	L01	113.3 m <sup>2</sup>	90.0 m <sup>2</sup>	23.3 m <sup>2</sup>

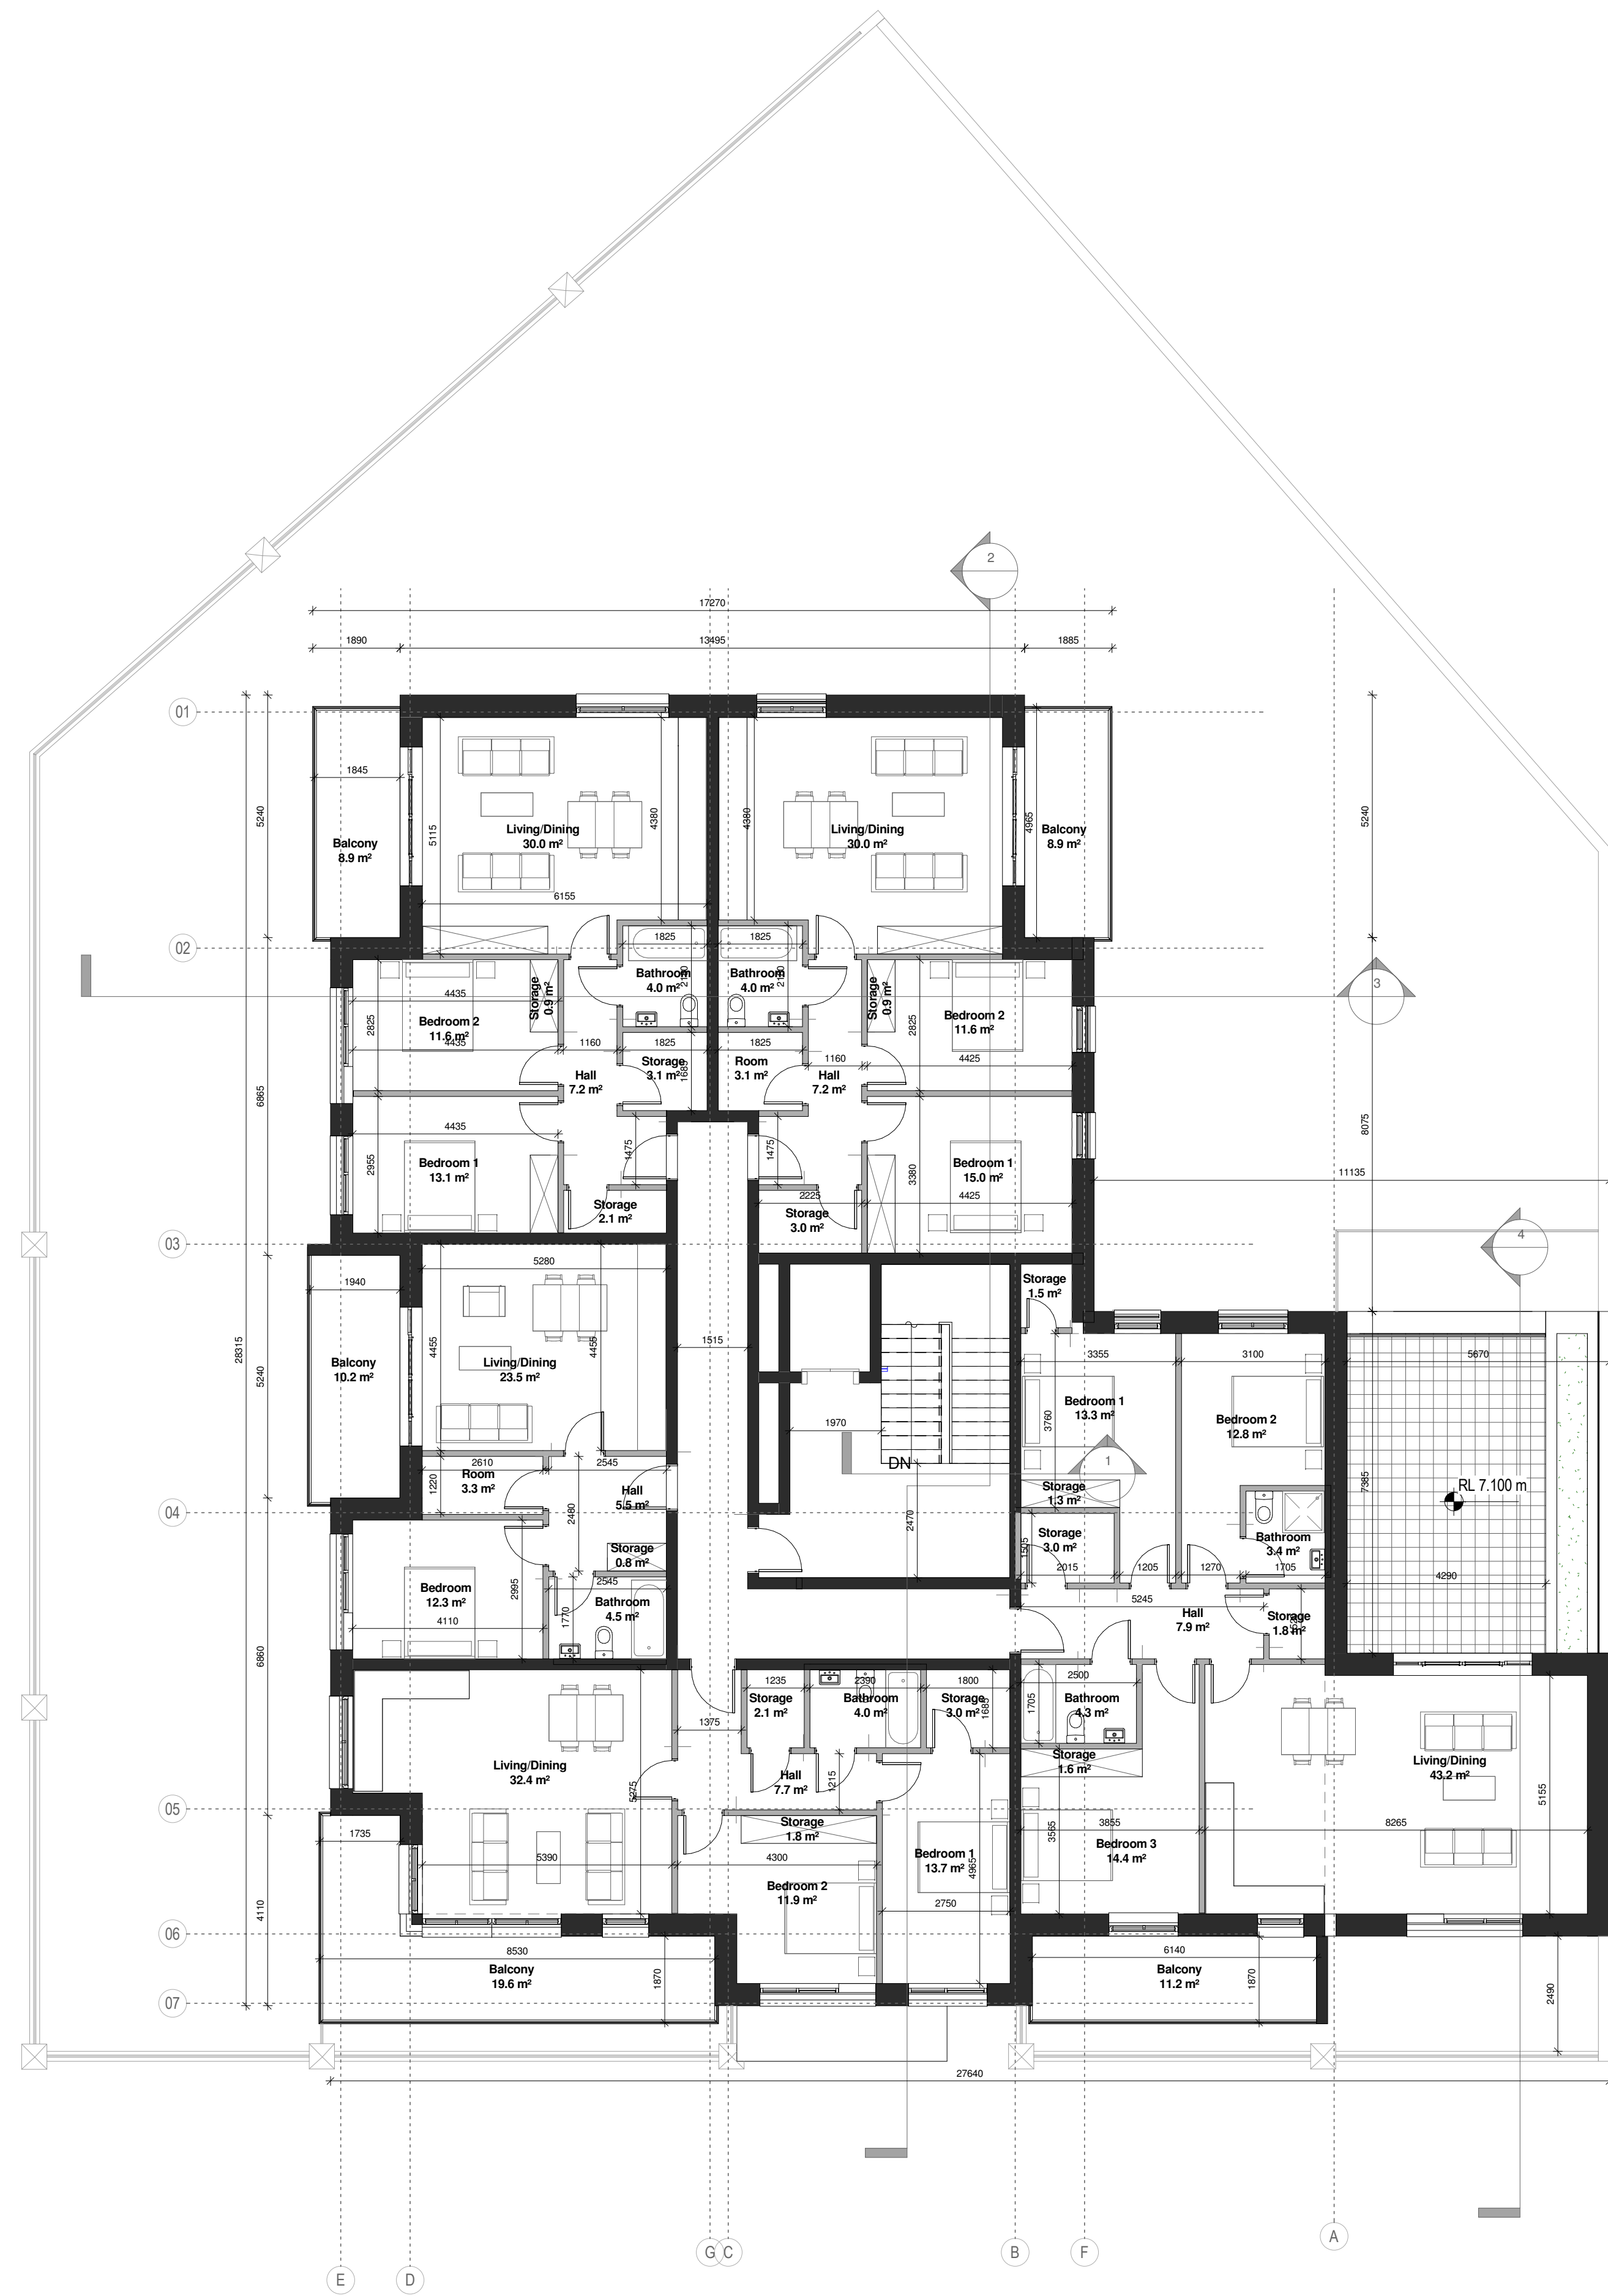

1 PROPOSED FIRST FLOOR PLAN  
1 : 100 @A1

P03.01 | 08.03.18 | BLR | Issued to Planning Consultant for Review

Rev Date DRN Description

Reddy Architecture + Urbanism  
41 Dean Street,  
Kilkenny  
R95 P291  
T: +353 (0)56 7762697  
W: www.reddyarchitecture.com  
E: info@reddyarchitecture.com

Client Details:  
William Neville & Sons

Project Details:  
Carcur Park  
Wexford

Drawing Title:  
Apartment Block 07 First Floor Plan

Job No P15-209K	Date 03/01/18	Scale@A1 As indicated
Status S10- Issued for Planning	Drawn By BLR	Checked By MK
Purpose 3.0 Planning		

Drawing Number P15-209K-RAU-06-01-DR-A-31001	Revision P03.01
---	--------------------