



L05_A_Apartment Type Schedule Copy 1					
Apartment Number	Apartment Type	Level	Area	Area Required.	Surplus/ Deficit
A 05-01	6	L05	100.2 m ²	90.0 m ²	10.2 m ²
A 05-02	1	L05	75.9 m ²	73.0 m ²	2.9 m ²
A 05-03	1	L05	75.6 m ²	73.0 m ²	2.6 m ²

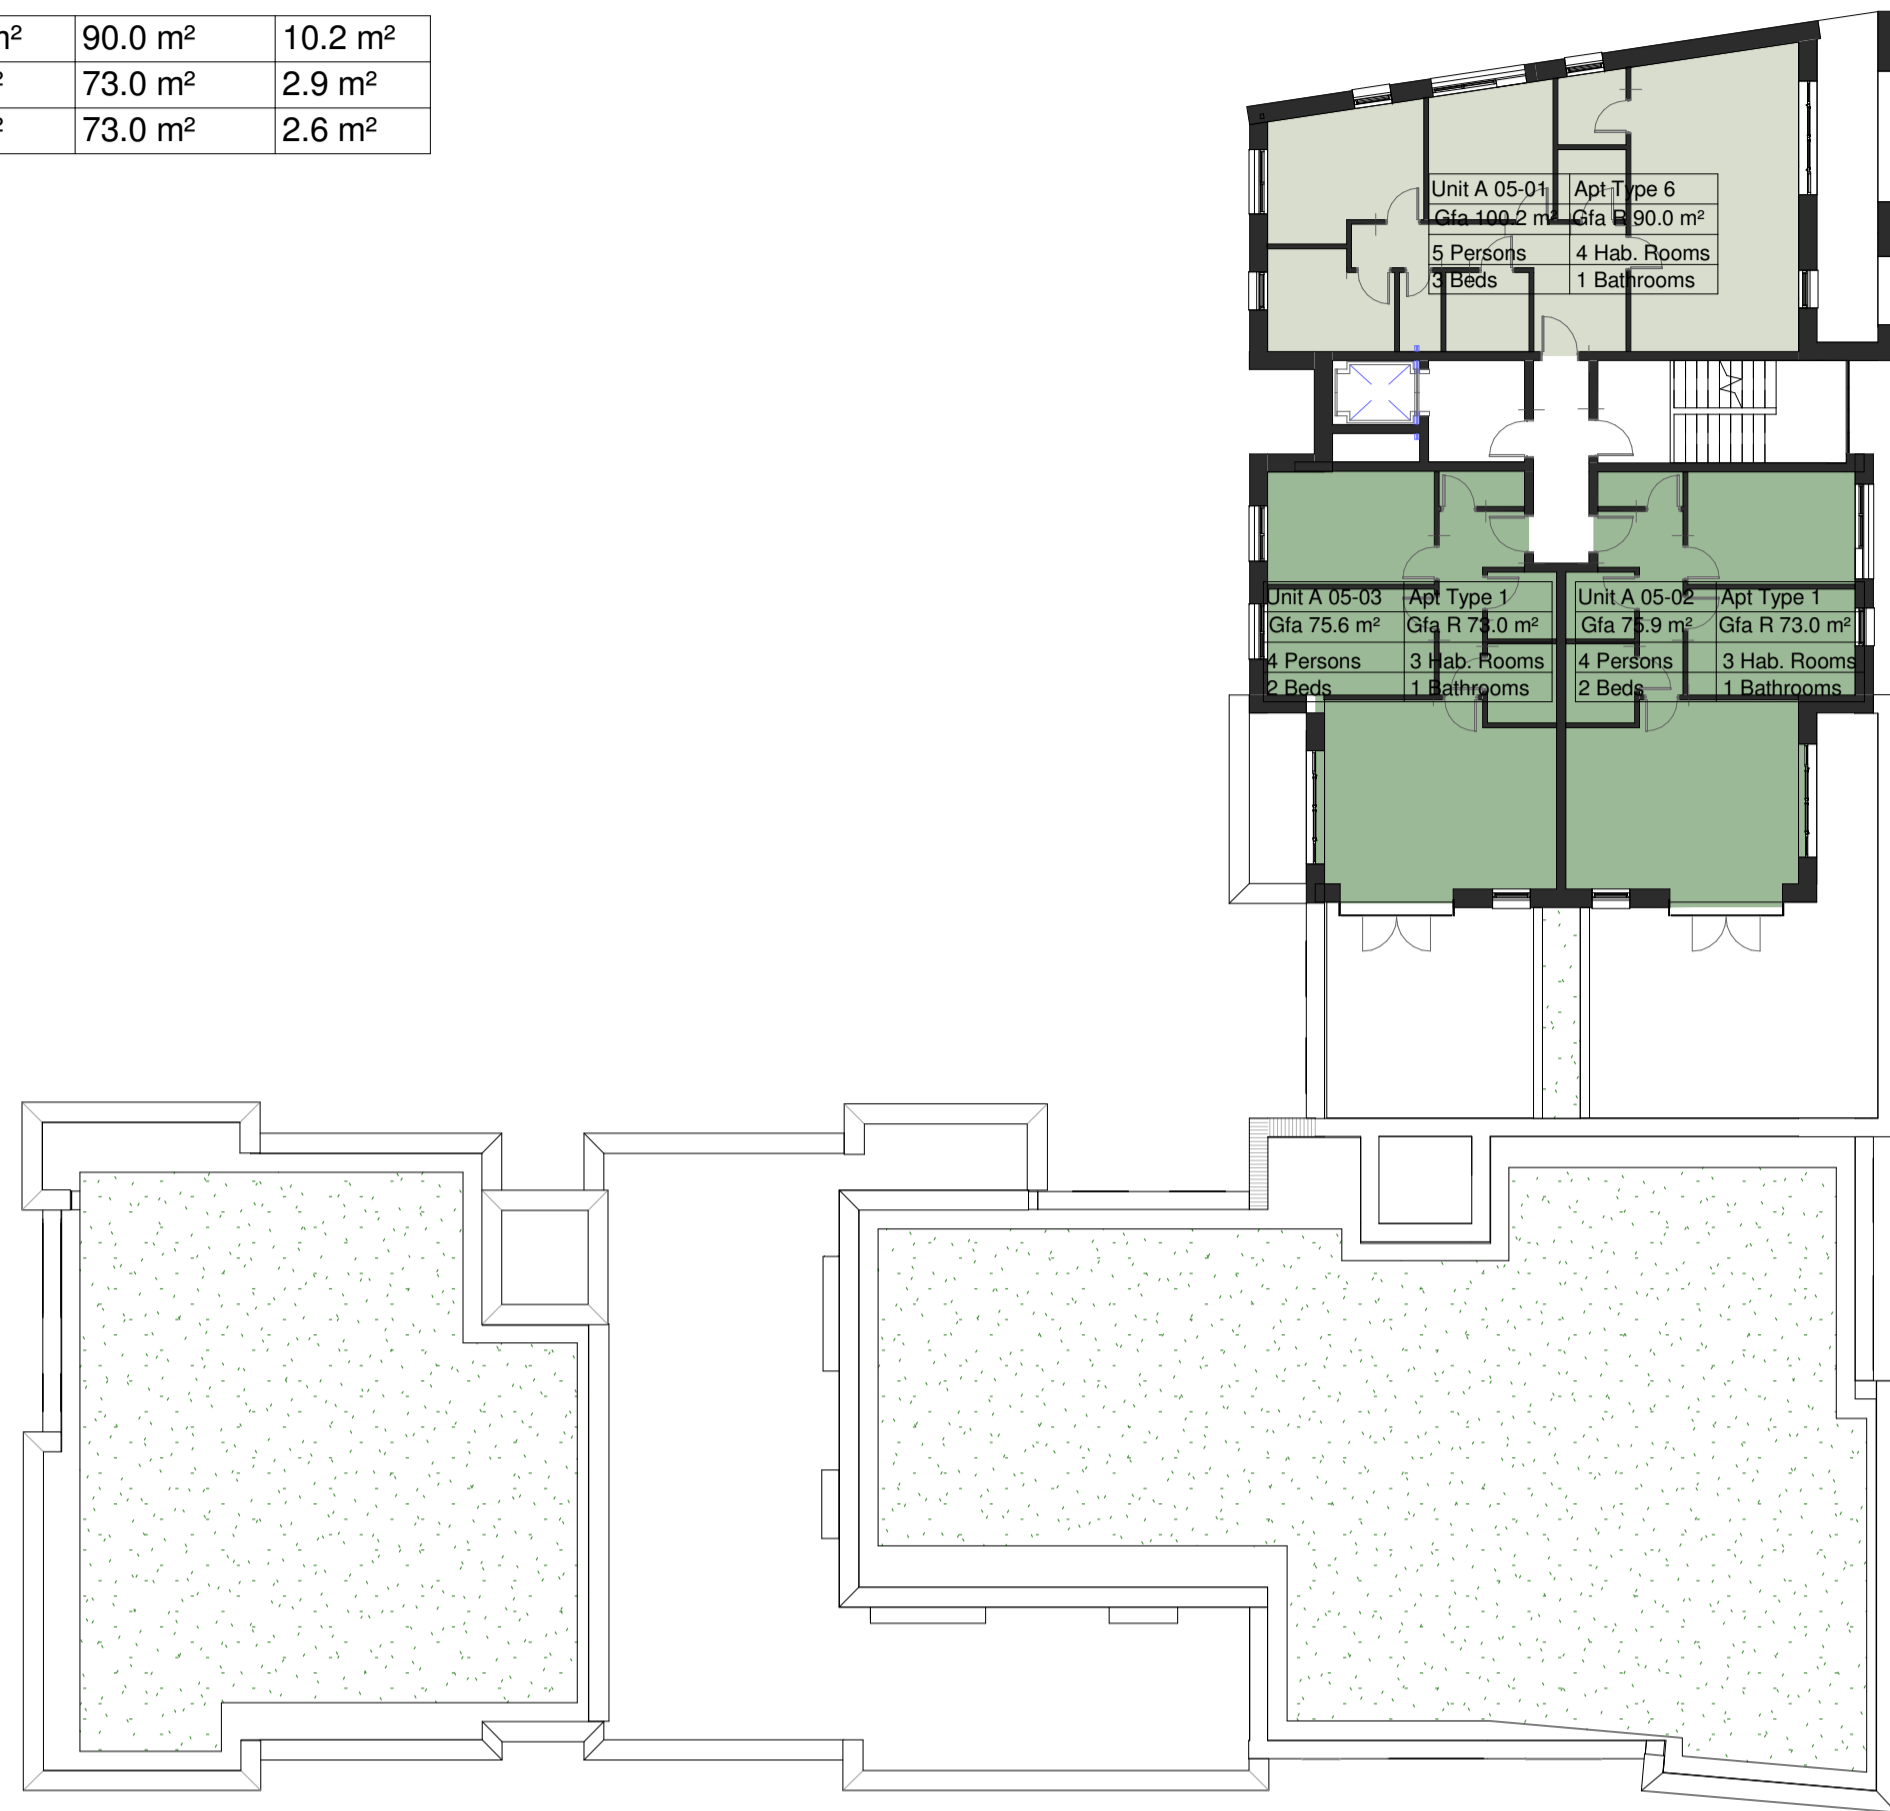


2 **L05 Apartment Schedule**
1 : 200 @A1

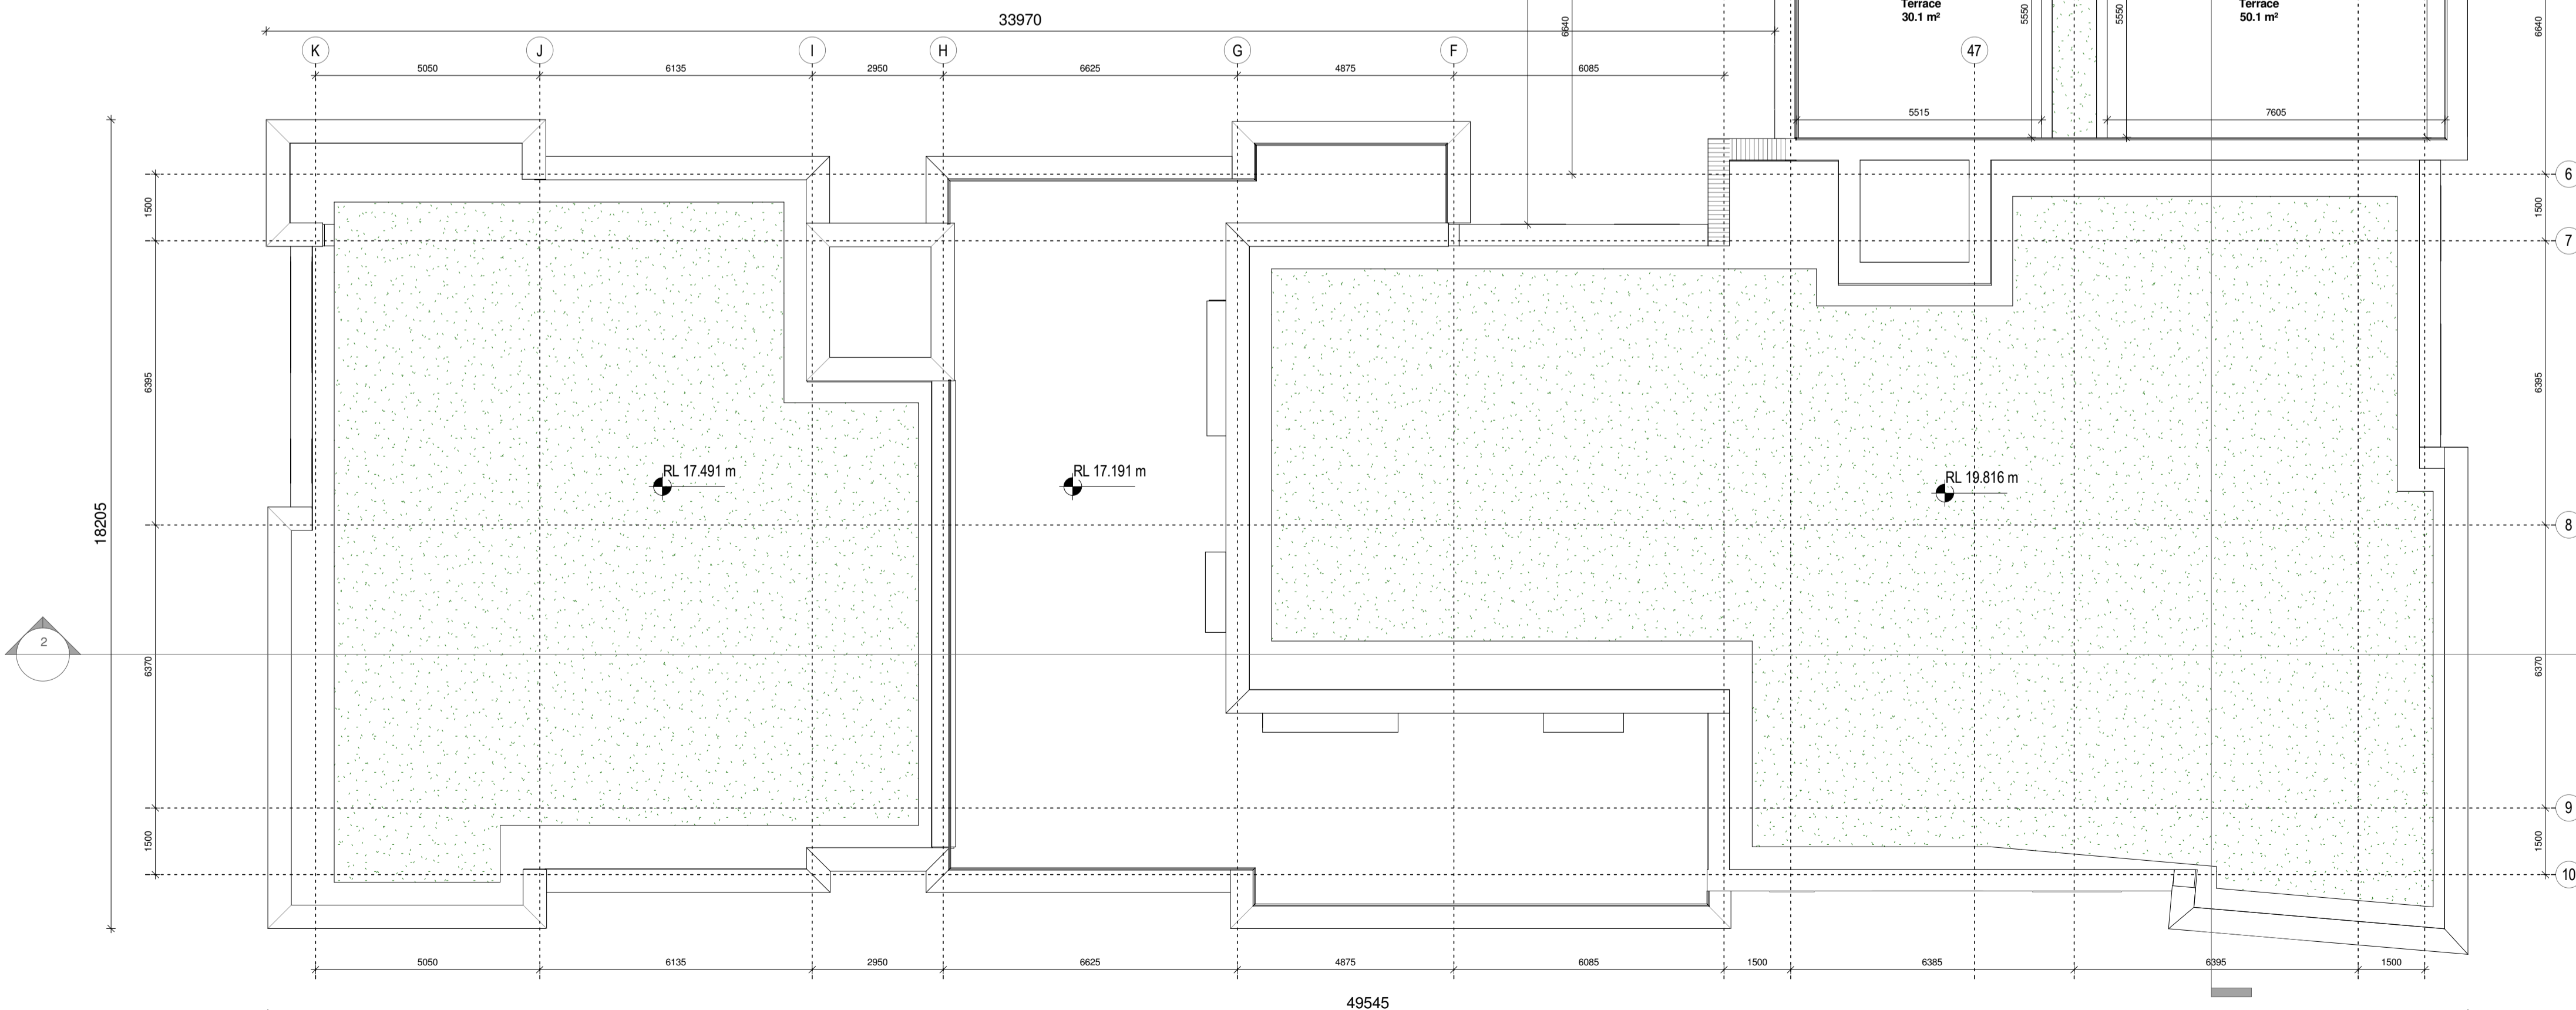

1 **L05 PROPOSED FIFTH FLOOR PLAN**
1 : 100 @A1

Notes:
DO NOT SCALE FROM THIS DRAWING. USE FIGURED DIMENSIONS IN ALL CASES. VERIFY DIMENSIONS ON SITE AND REPORT ANY DISCREPANCIES TO THE ARCHITECTS IMMEDIATELY. THIS DRAWING TO BE READ IN CONJUNCTION WITH THE ARCHITECTS SPECIFICATION. © THIS DRAWING IS COPYRIGHT AND MAY ONLY BE REPRODUCED WITH THE ARCHITECTS PERMISSION.

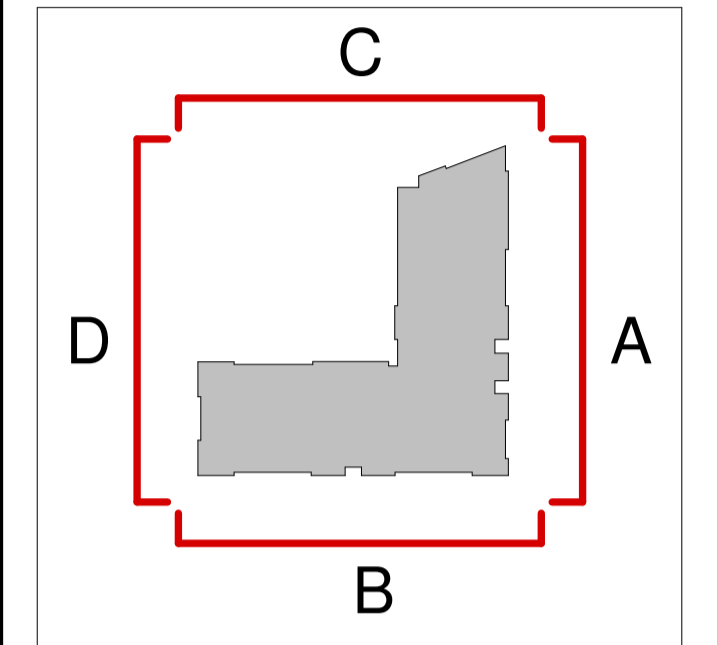

PO3.04 | 13.03.18 | BLR | Issued to Planning Consultant for Review
 PO3.03 | 02.02.18 | PJK | Issued To Planning Consultant For Review
 PO3.02 | 25.01.18 | PJK | Issued For Client Meeting
 PO3.01 | 18.08.17 | MFG | Issued for Planning

Rev	Date	DRN	Description

Reddy Architecture + Urbanism
 41 Dean Street,
 Kilkenny
 R95 P291
 T: +353 (0)56 7762697
 W: www.reddyarchitecture.com
 E: info@reddyarchitecture.com

Client Details:
 William Neville & Sons

Project Details:
 Carcur Park
 Wexford

Drawing Title:
 Apartment Block 2_L05_Fifth Floor Level

Job No P15-209K	Date 18.08.17	Scale@A1 As indicated
Status S10 - Issued for Planning	Drawn By PJK	Checked By MK
Purpose 3.0 Planning		

Drawing Number	Revision
P15-209K-RAU-09-05-DR-A-31001	P03.04