



L04_A_Apartment Type Schedule					
Apartment Number	Apartment Type	Level	Area	Area Required.	Surplus/ Deficit
A 04-01	6	L04	100.2 m <sup>2</sup>	90.0 m <sup>2</sup>	10.2 m <sup>2</sup>
A 04-02	1	L04	75.1 m <sup>2</sup>	73.0 m <sup>2</sup>	2.1 m <sup>2</sup>
A 04-03	1	L04	75.2 m <sup>2</sup>	73.0 m <sup>2</sup>	2.2 m <sup>2</sup>
B 04-01	2	L04	74.7 m <sup>2</sup>	73.0 m <sup>2</sup>	1.7 m <sup>2</sup>
B 04-02	7	L04	87.6 m <sup>2</sup>	73.0 m <sup>2</sup>	14.6 m <sup>2</sup>
B 04-03	4	L04	87.9 m <sup>2</sup>	73.0 m <sup>2</sup>	14.9 m <sup>2</sup>
B 04-04	8	L04	108.2 m <sup>2</sup>	90.0 m <sup>2</sup>	18.2 m <sup>2</sup>


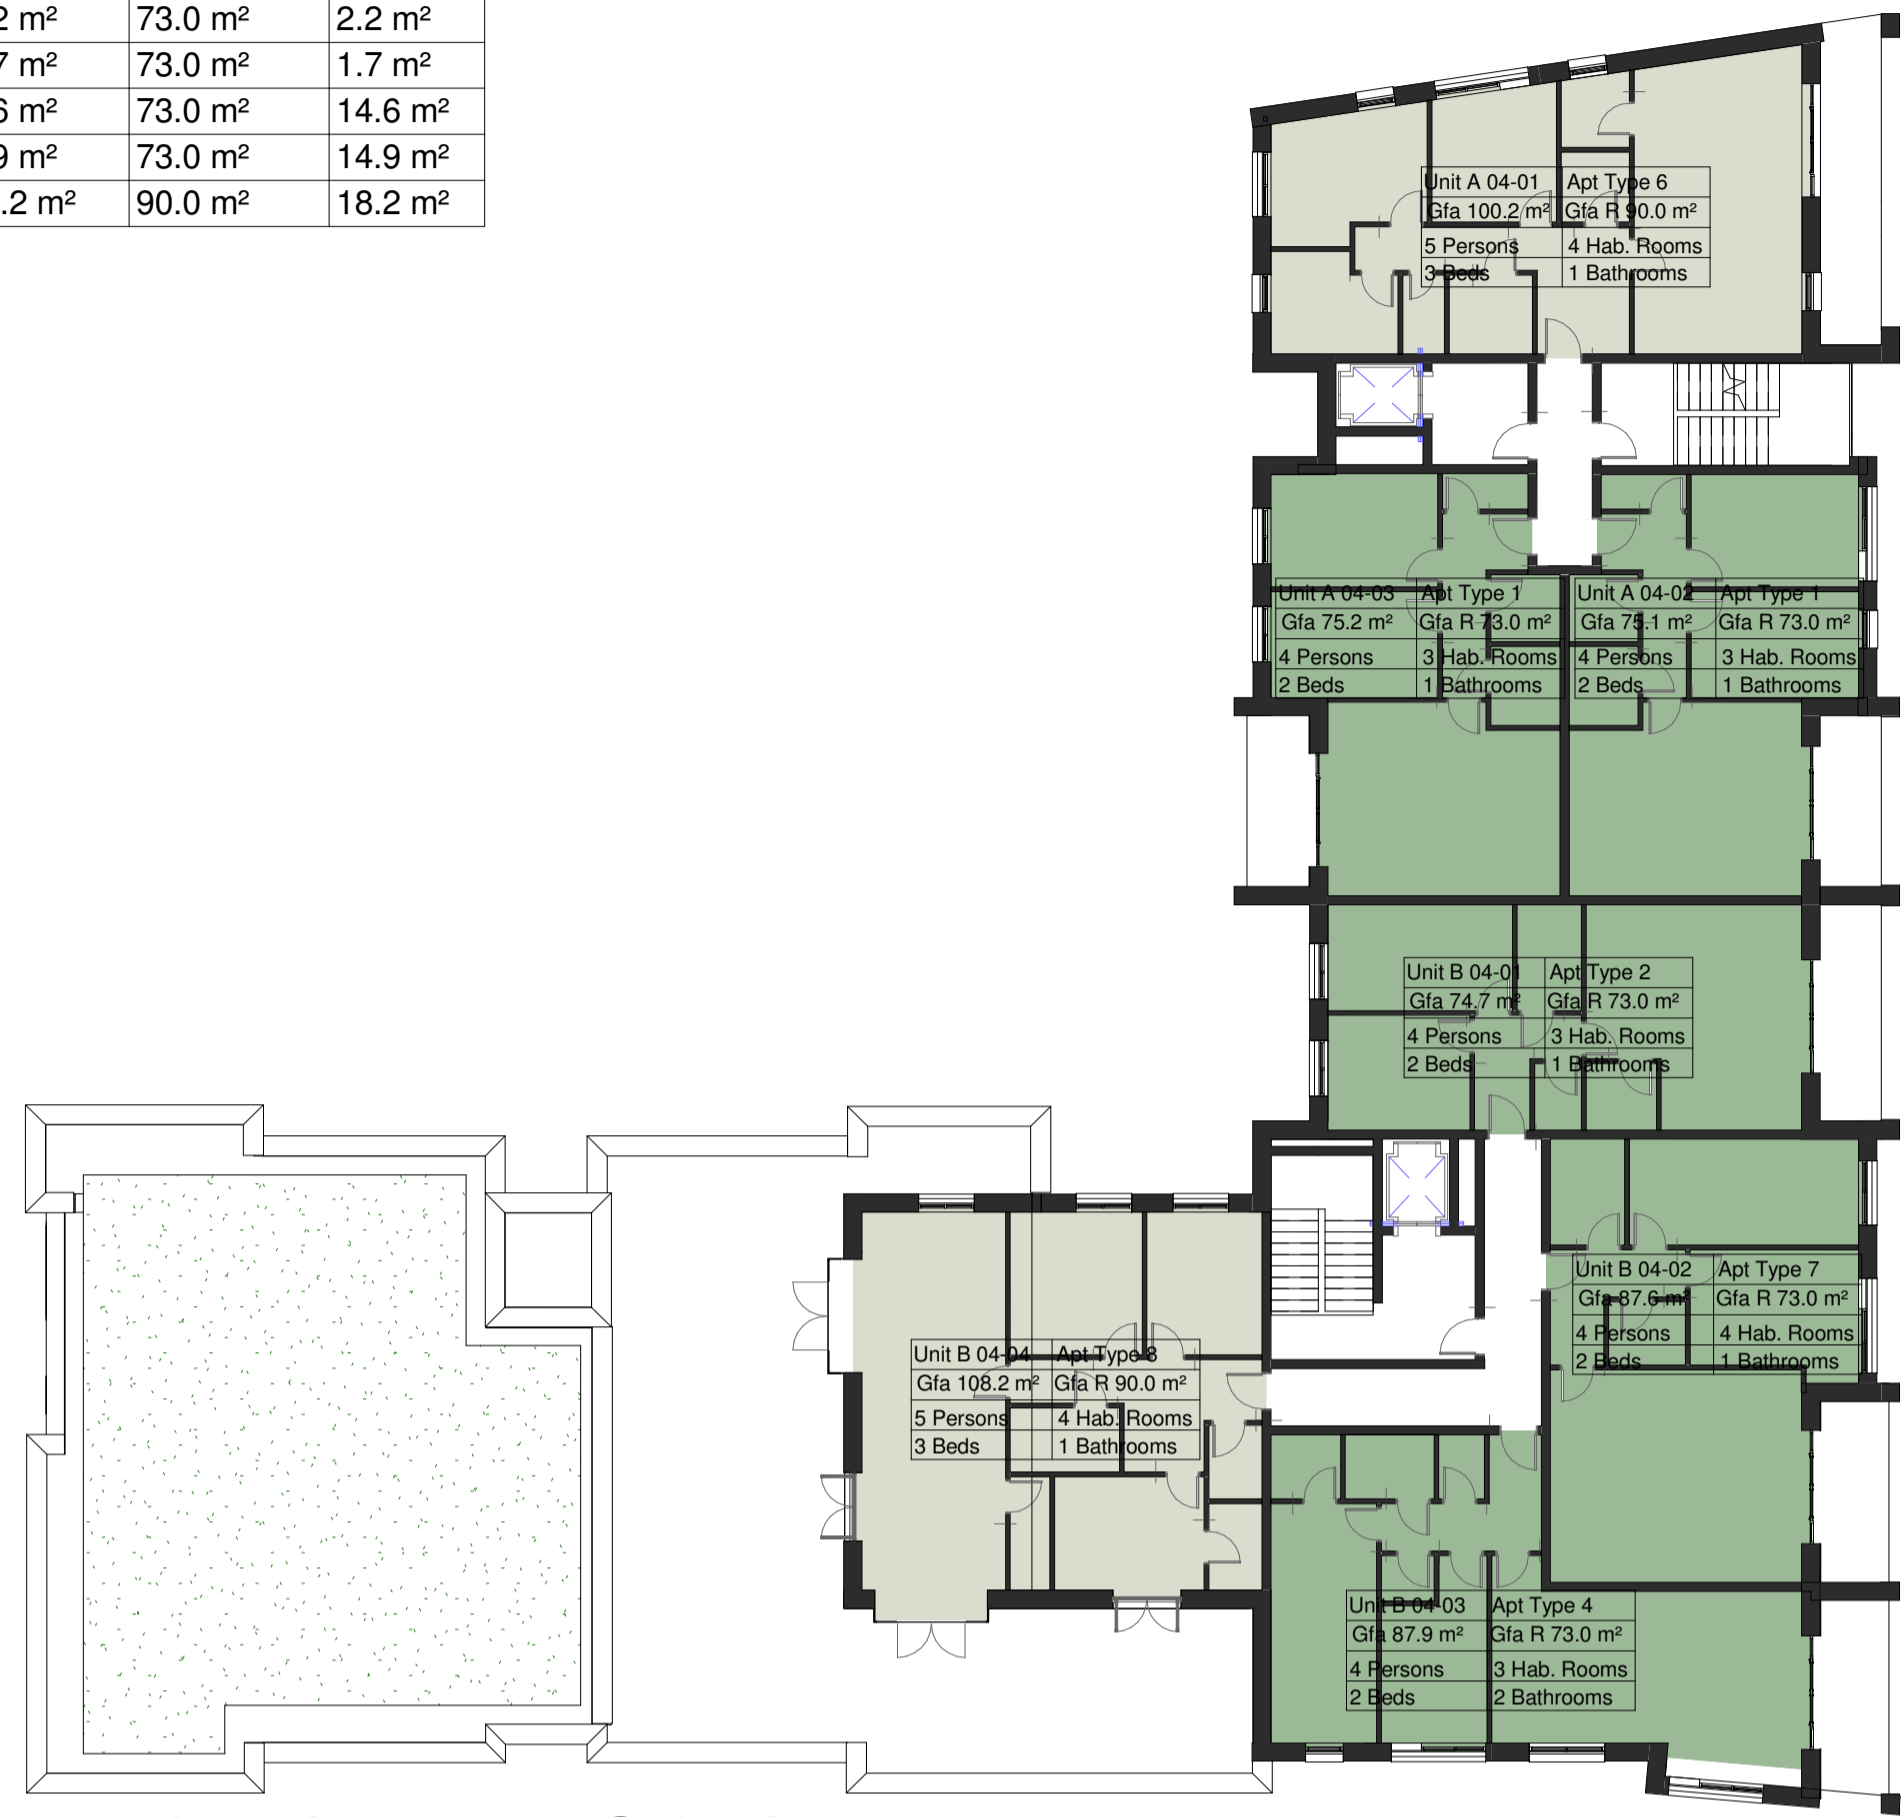


2 L04 Apartment Schedule  
1 : 200 @A1

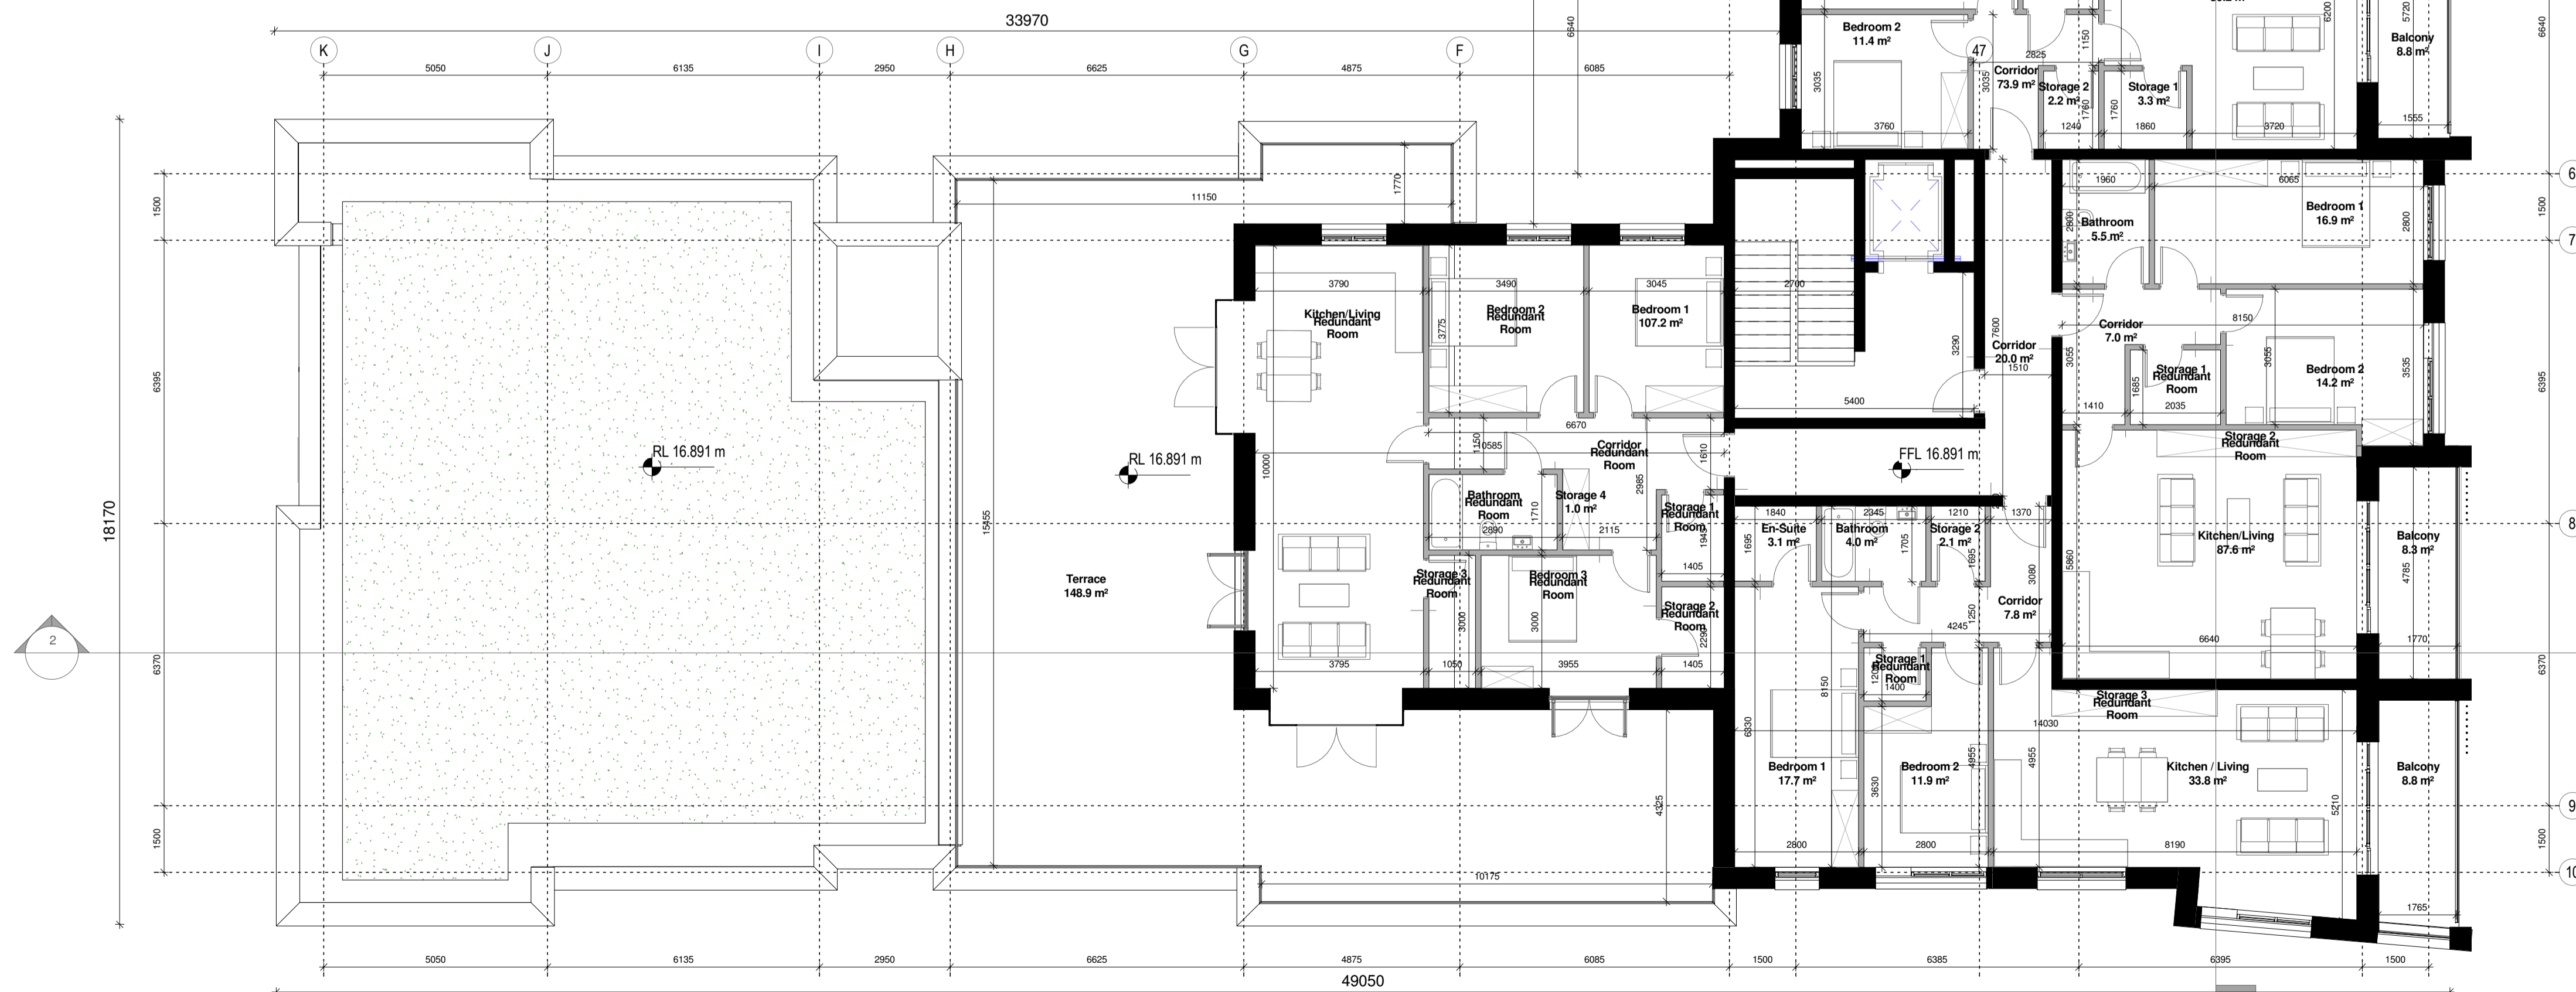

1 L04 PROPOSED FOURTH FLOOR PLAN  
1 : 100 @A1

Notes:  
DO NOT SCALE FROM THIS DRAWING. USE FIGURED DIMENSIONS IN ALL CASES. VERIFY DIMENSIONS ON SITE AND REPORT ANY DISCREPANCIES TO THE ARCHITECTS IMMEDIATELY. THIS DRAWING IS TO BE READ IN CONJUNCTION WITH THE ARCHITECTS SPECIFICATION. © THIS DRAWING IS COPYRIGHT AND MAY ONLY BE REPRODUCED WITH THE ARCHITECTS PERMISSION.

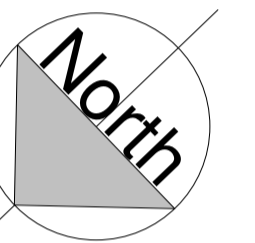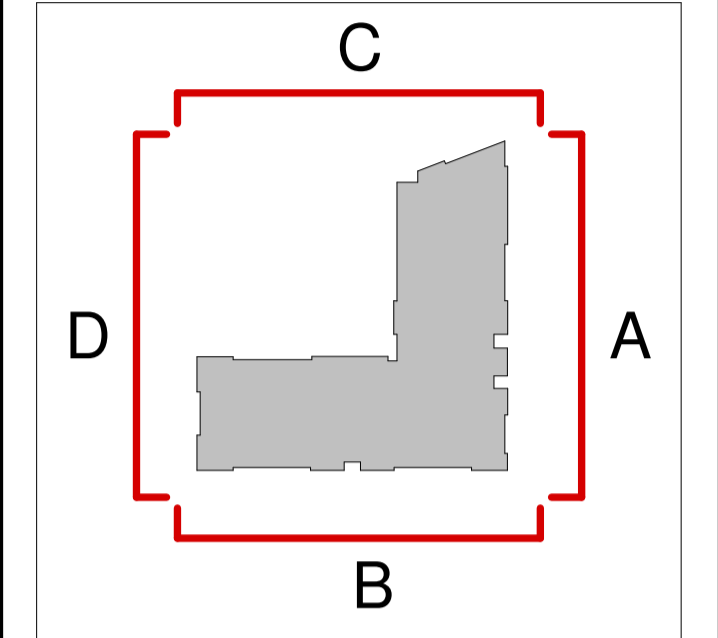

PO3.04 13.03.18 | BLR | Issued to Planning Consultant for Review  
PO3.03 02.02.18 | PJK | Issued To Planning Consultant For Review  
PO3.02 25.01.18 | PJK | Issued For Client Meeting  
PO3.01 18.08.17 | MFG | Issued for Planning

Rev	Date	DRN	Description

Reddy Architecture + Urbanism  
41 Dean Street,  
Kilkenny  
R95 P291  
T: +353 (0)56 7762697  
W: www.reddyarchitecture.com  
E: info@reddyarchitecture.com

Client Details:  
William Neville & Sons

Project Details:  
Carcur Park  
Wexford

Drawing Title:  
Apartment Block 2\_L04\_Fourth Floor Level

Job No P15-209K	Date 18.08.17	Scale@A1 As indicated
Status S10 - Issued for Planning	Drawn By PJK	Checked By MK
Purpose 3.0 Planning	Checked By MK	

Drawing Number	Revision
P15-209K-RAU-09-04-DR-A-31001	P03.04