

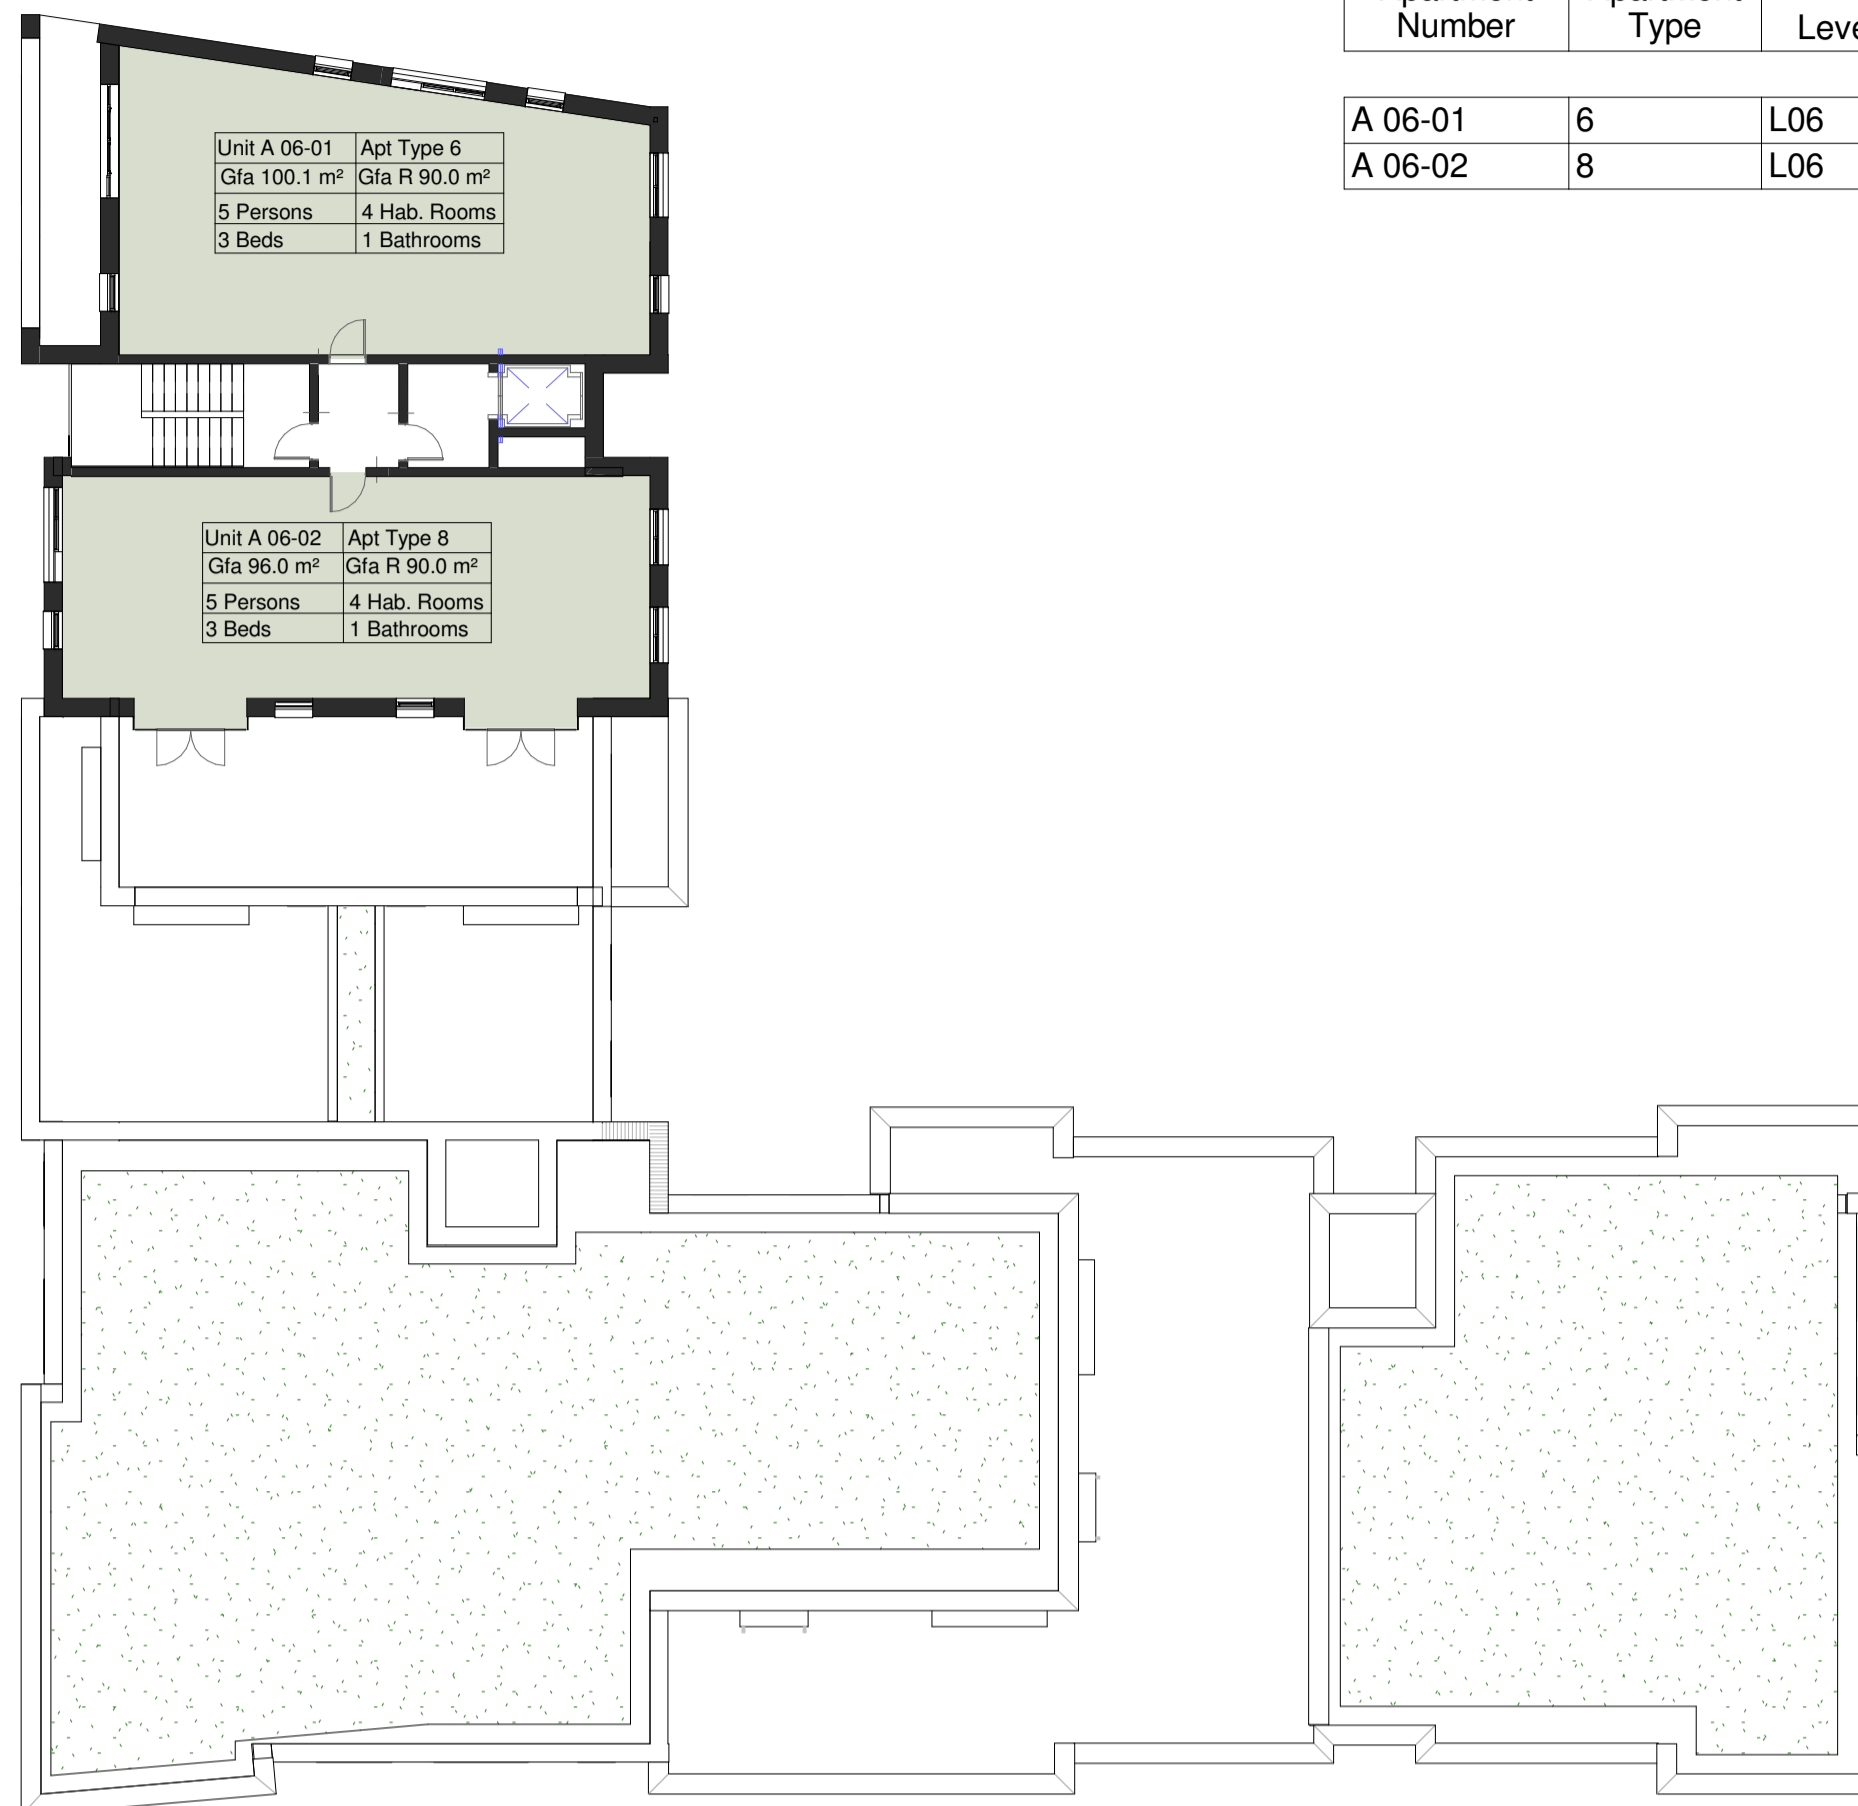


2 **L06 Apartments**
1 : 200 @A1

L06_A_Apartment Type Schedule Copy 1					
Apartment Number	Apartment Type	Level	Area	Area Required	Surplus/Deficit
A 06-01	6	L06	100.1 m ²	90.0 m ²	10.1 m ²
A 06-02	8	L06	96.0 m ²	90.0 m ²	6.0 m ²

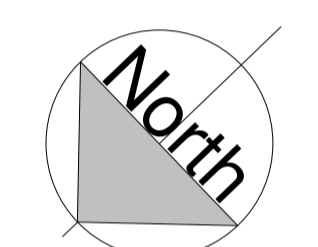

Notes:
DO NOT SCALE FROM THIS DRAWING. USE FIGURED DIMENSIONS IN ALL CASES. VERIFY DIMENSIONS ON SITE AND REPORT ANY DISCREPANCIES TO THE ARCHITECTS IMMEDIATELY. THIS DRAWING TO BE READ IN CONJUNCTION WITH THE ARCHITECTS SPECIFICATION. © THIS DRAWING IS COPYRIGHT AND MAY ONLY BE REPRODUCED WITH THE ARCHITECTS PERMISSION.

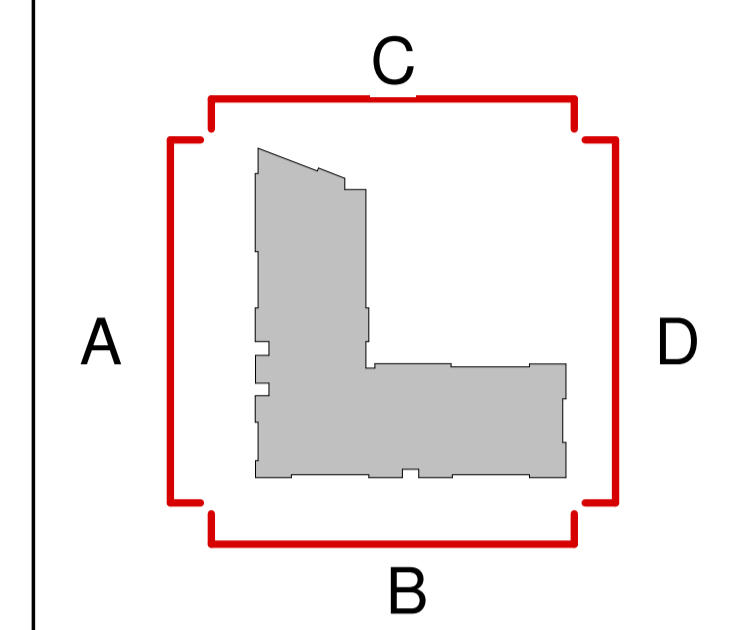

P03.04 | 13.03.18 | BLR | Issued to Planning Consultant for Review
 P03.03 | 02.02.18 | PJK | Issued To Planning Consultant For Review
 P03.02 | 25.01.18 | IMFG | Issued For Client Review Meeting

Rev	Date	DRN	Description

Reddy Architecture + Urbanism
 41 Dean Street,
 Kilkenny
 R95 P291
 T: +353 (0)56 7762697
 W: www.reddyarchitecture.com
 E: info@reddyarchitecture.com

Client Details:
 William Neville & Sons

Project Details:
 Carcur Park
 Wexford

Drawing Title:
 Apartment Block 3_L06_Sixth Floor Level

Job No P15-209K	Date 12/10/17	Scale@A1 As indicated
Status S10 - Issued for Planning	Drawn By PJK	Checked By BLR
Purpose 3.0 Planning		

Drawing Number	Revision
P15-209K-RAU-10-06-DR-A-31001	P03.04

1 **L06 PROPOSED SIXTH FLOOR PLAN**
1 : 100 @A1