

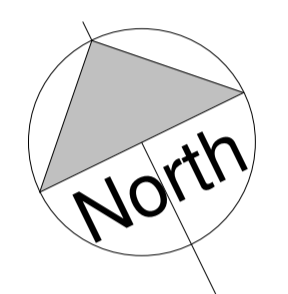
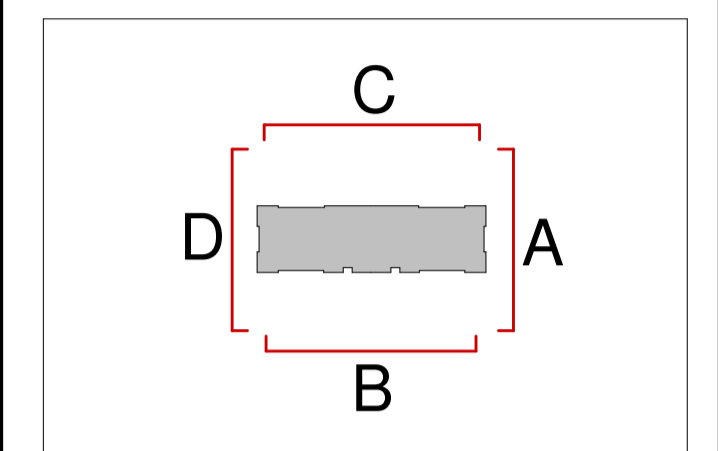


Notes:
DO NOT SCALE FROM THIS DRAWING. USE FIGURED DIMENSIONS IN ALL CASES. VERIFY DIMENSIONS ON SITE AND REPORT ANY DISCREPANCIES TO THE ARCHITECTS IMMEDIATELY. THIS DRAWING TO BE READ IN CONJUNCTION WITH THE ARCHITECTS SPECIFICATION. © THIS DRAWING IS COPYRIGHT AND MAY ONLY BE REPRODUCED WITH THE ARCHITECTS PERMISSION.

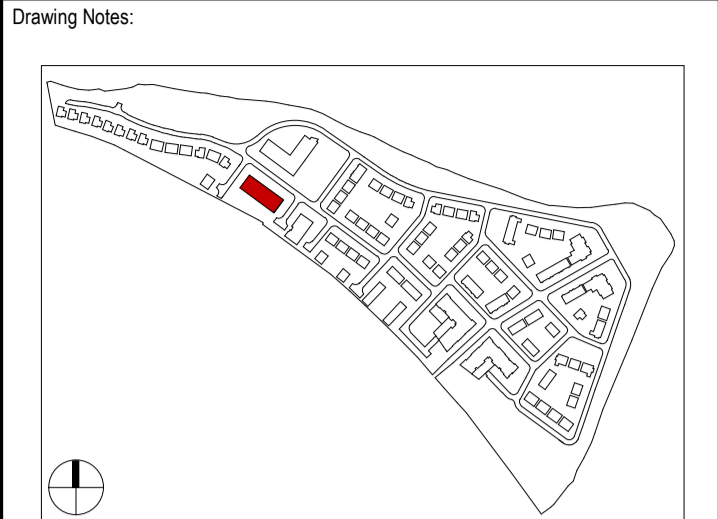

L03_A Apartment Type Schedule					
Apartment Number	Apartment Type	Level	Area	Area Required	Surplus/Deficit
A 03-25	3	L03	75.0 m ²	73.0 m ²	2.0 m ²
A 03-26	2	L03	76.5 m ²	73.0 m ²	3.5 m ²
A 03-27	2	L03	76.6 m ²	73.0 m ²	3.6 m ²
A 03-28	3	L03	75.0 m ²	73.0 m ²	2.0 m ²
A 03-29	3	L03	75.0 m ²	73.0 m ²	2.0 m ²
A 03-30	2	L03	76.5 m ²	73.0 m ²	3.5 m ²
A 03-31	2	L03	76.5 m ²	73.0 m ²	3.5 m ²
A 03-32	3	L03	75.0 m ²	73.0 m ²	2.0 m ²

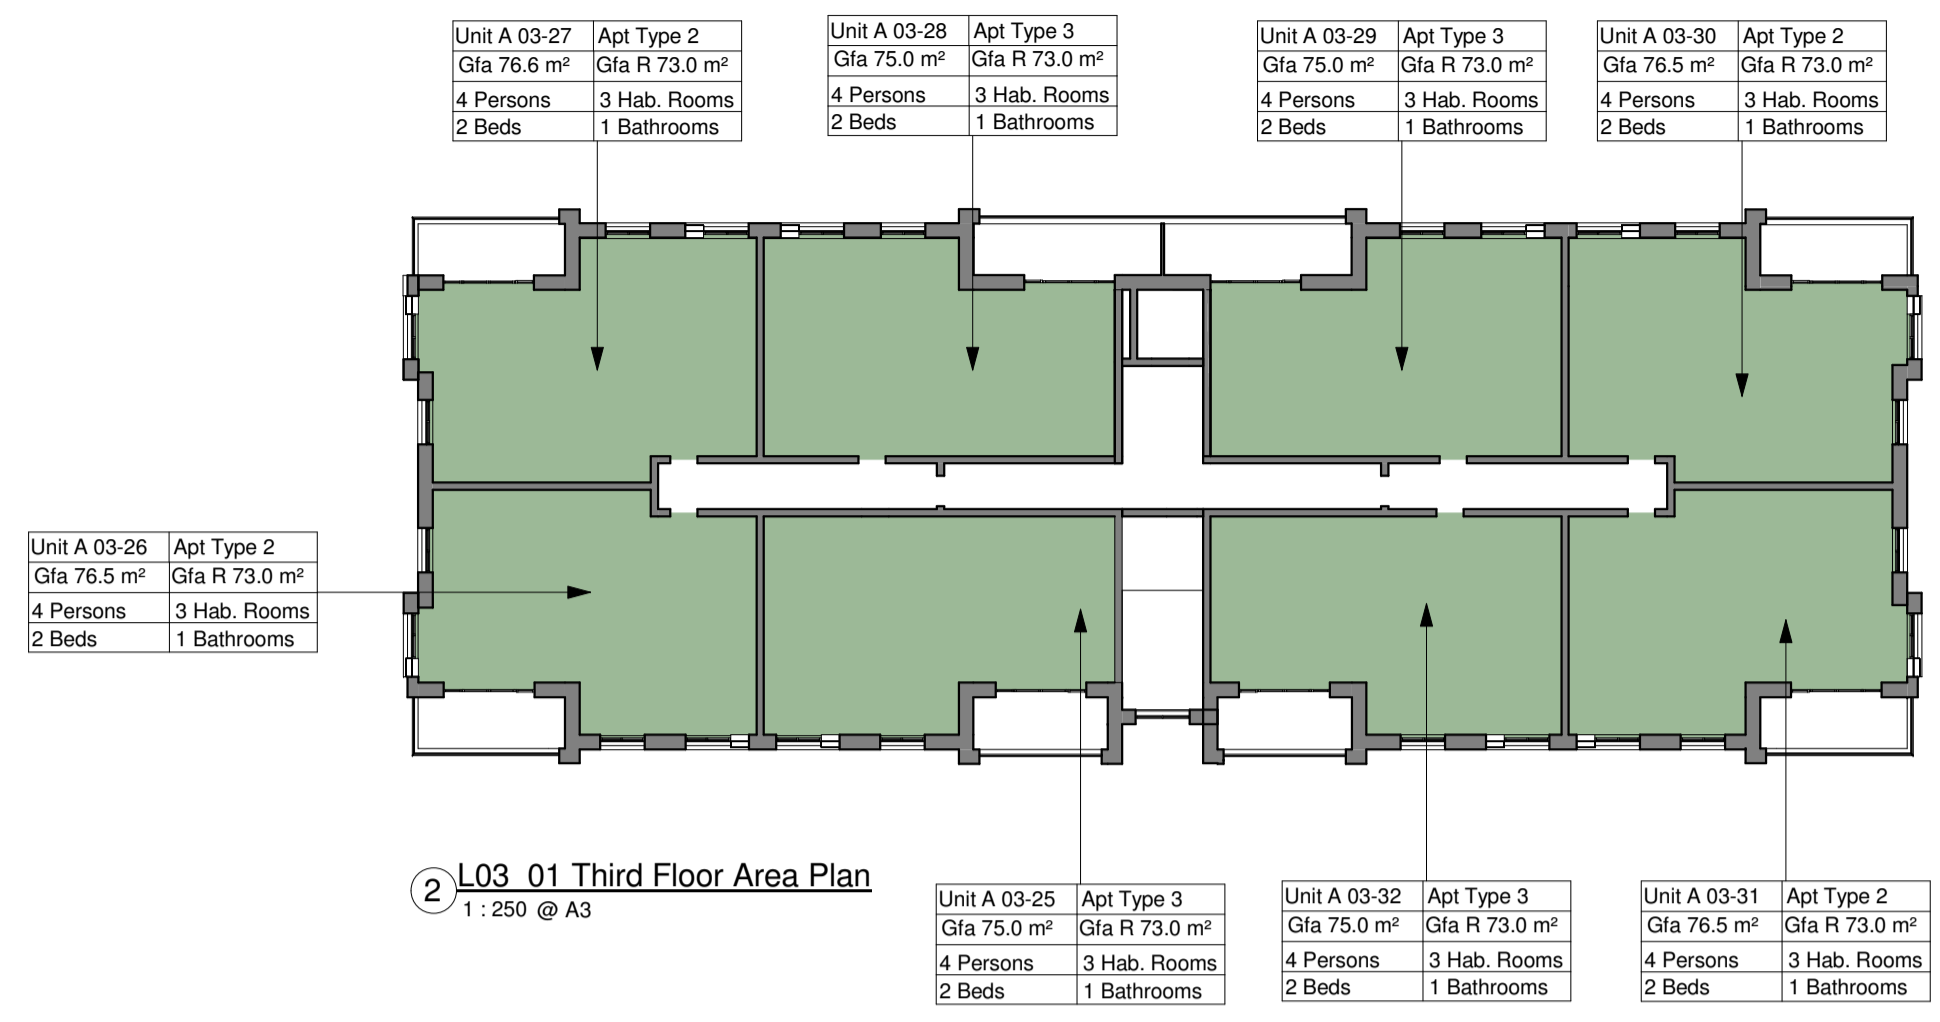

2 L03_01 Third Floor Area Plan
1:250 @ A3



1 L03-01 THIRD FLOOR PLAN
1:100 1:200@A3

P03.04	12.03.18	BLR	Issued to Planning Consultant for Review
P03.03	02.02.18	JMC	Issued to Planning Consultant for Review
P03.02	12.01.17	BLR	Issued for RFI
P03.01	18.08.17	IMFG	Issued for Planning

Rev	Date	DRN	Description
-----	------	-----	-------------

Reddy Architecture + Urbanism
41 Dean Street,
Kilkenny
R95 P291
T: +353 (0)56 7762697
W: www.reddyarchitecture.com
E: info@reddyarchitecture.com

Client Details:
William Neville & Sons

Project Details:
Carcur Park
Wexford

Drawing Title:
Apartment Block 5 Third Floor Plan

Job No P15-209K	Date 18.08.17	Scale@A1 As indicated
Status S10 - Suitable for Planning	Drawn By MFG	Checked By MK
Purpose 3.0 Planning		

Drawing Number P15-209K-RAU-13-03-DR-A-31002	Revision P03.04
---	--------------------