
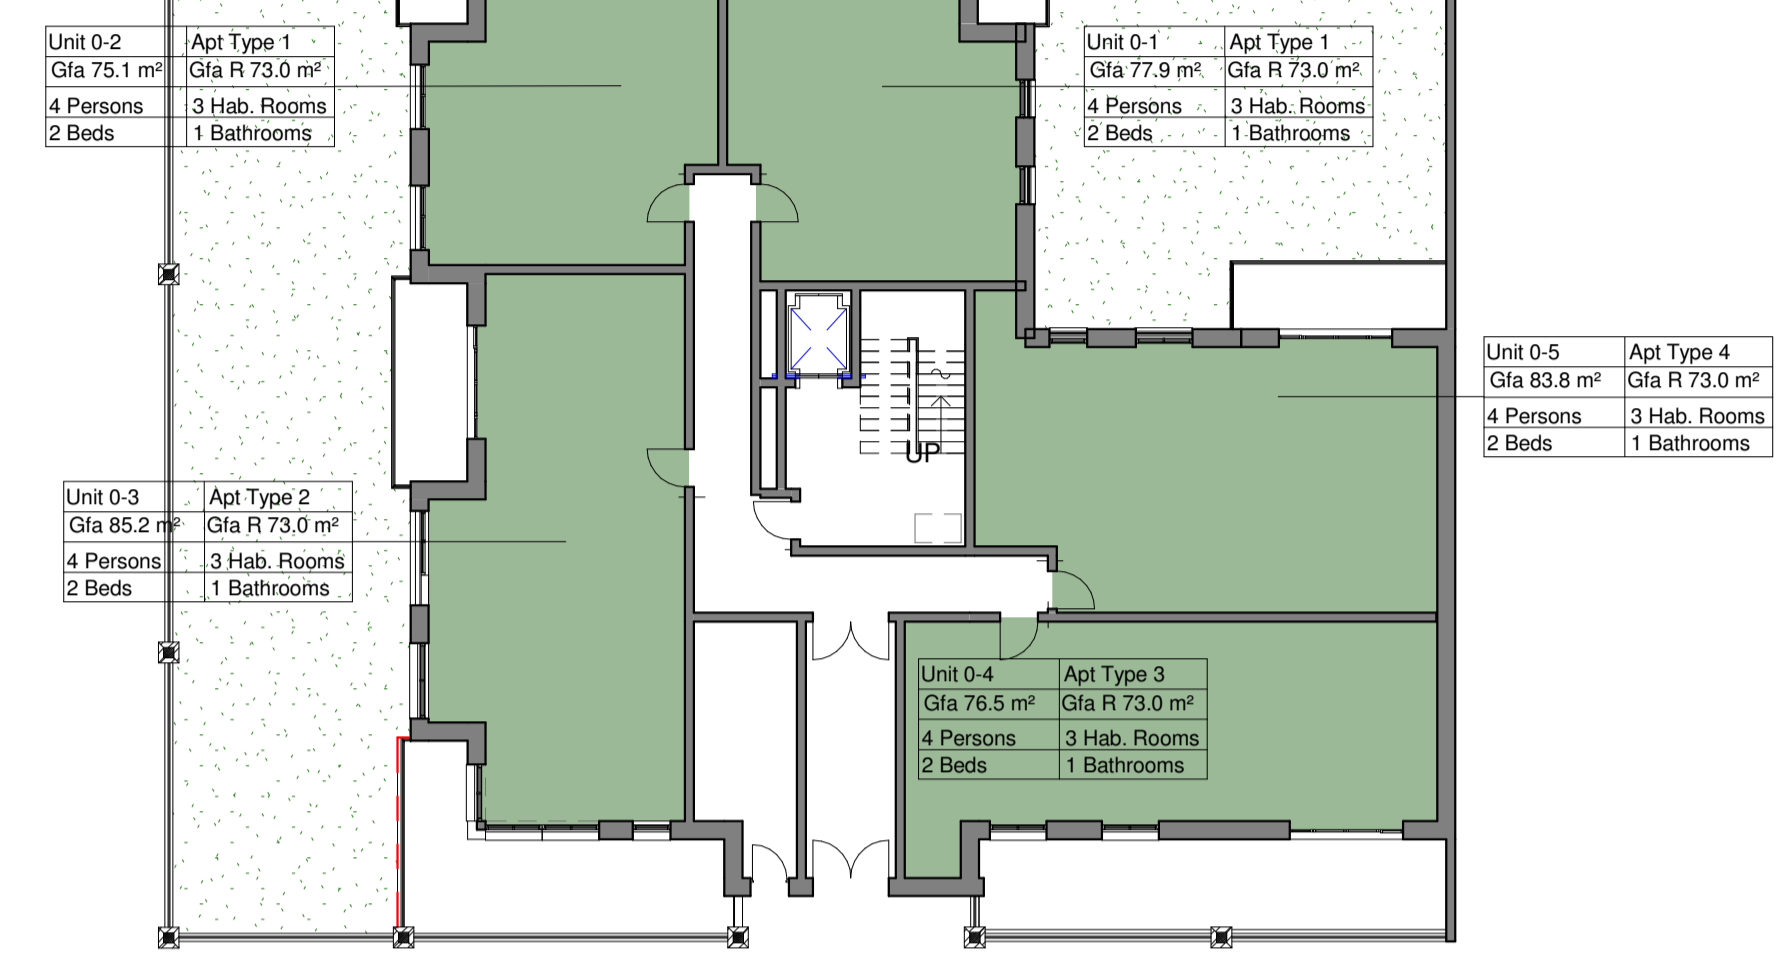
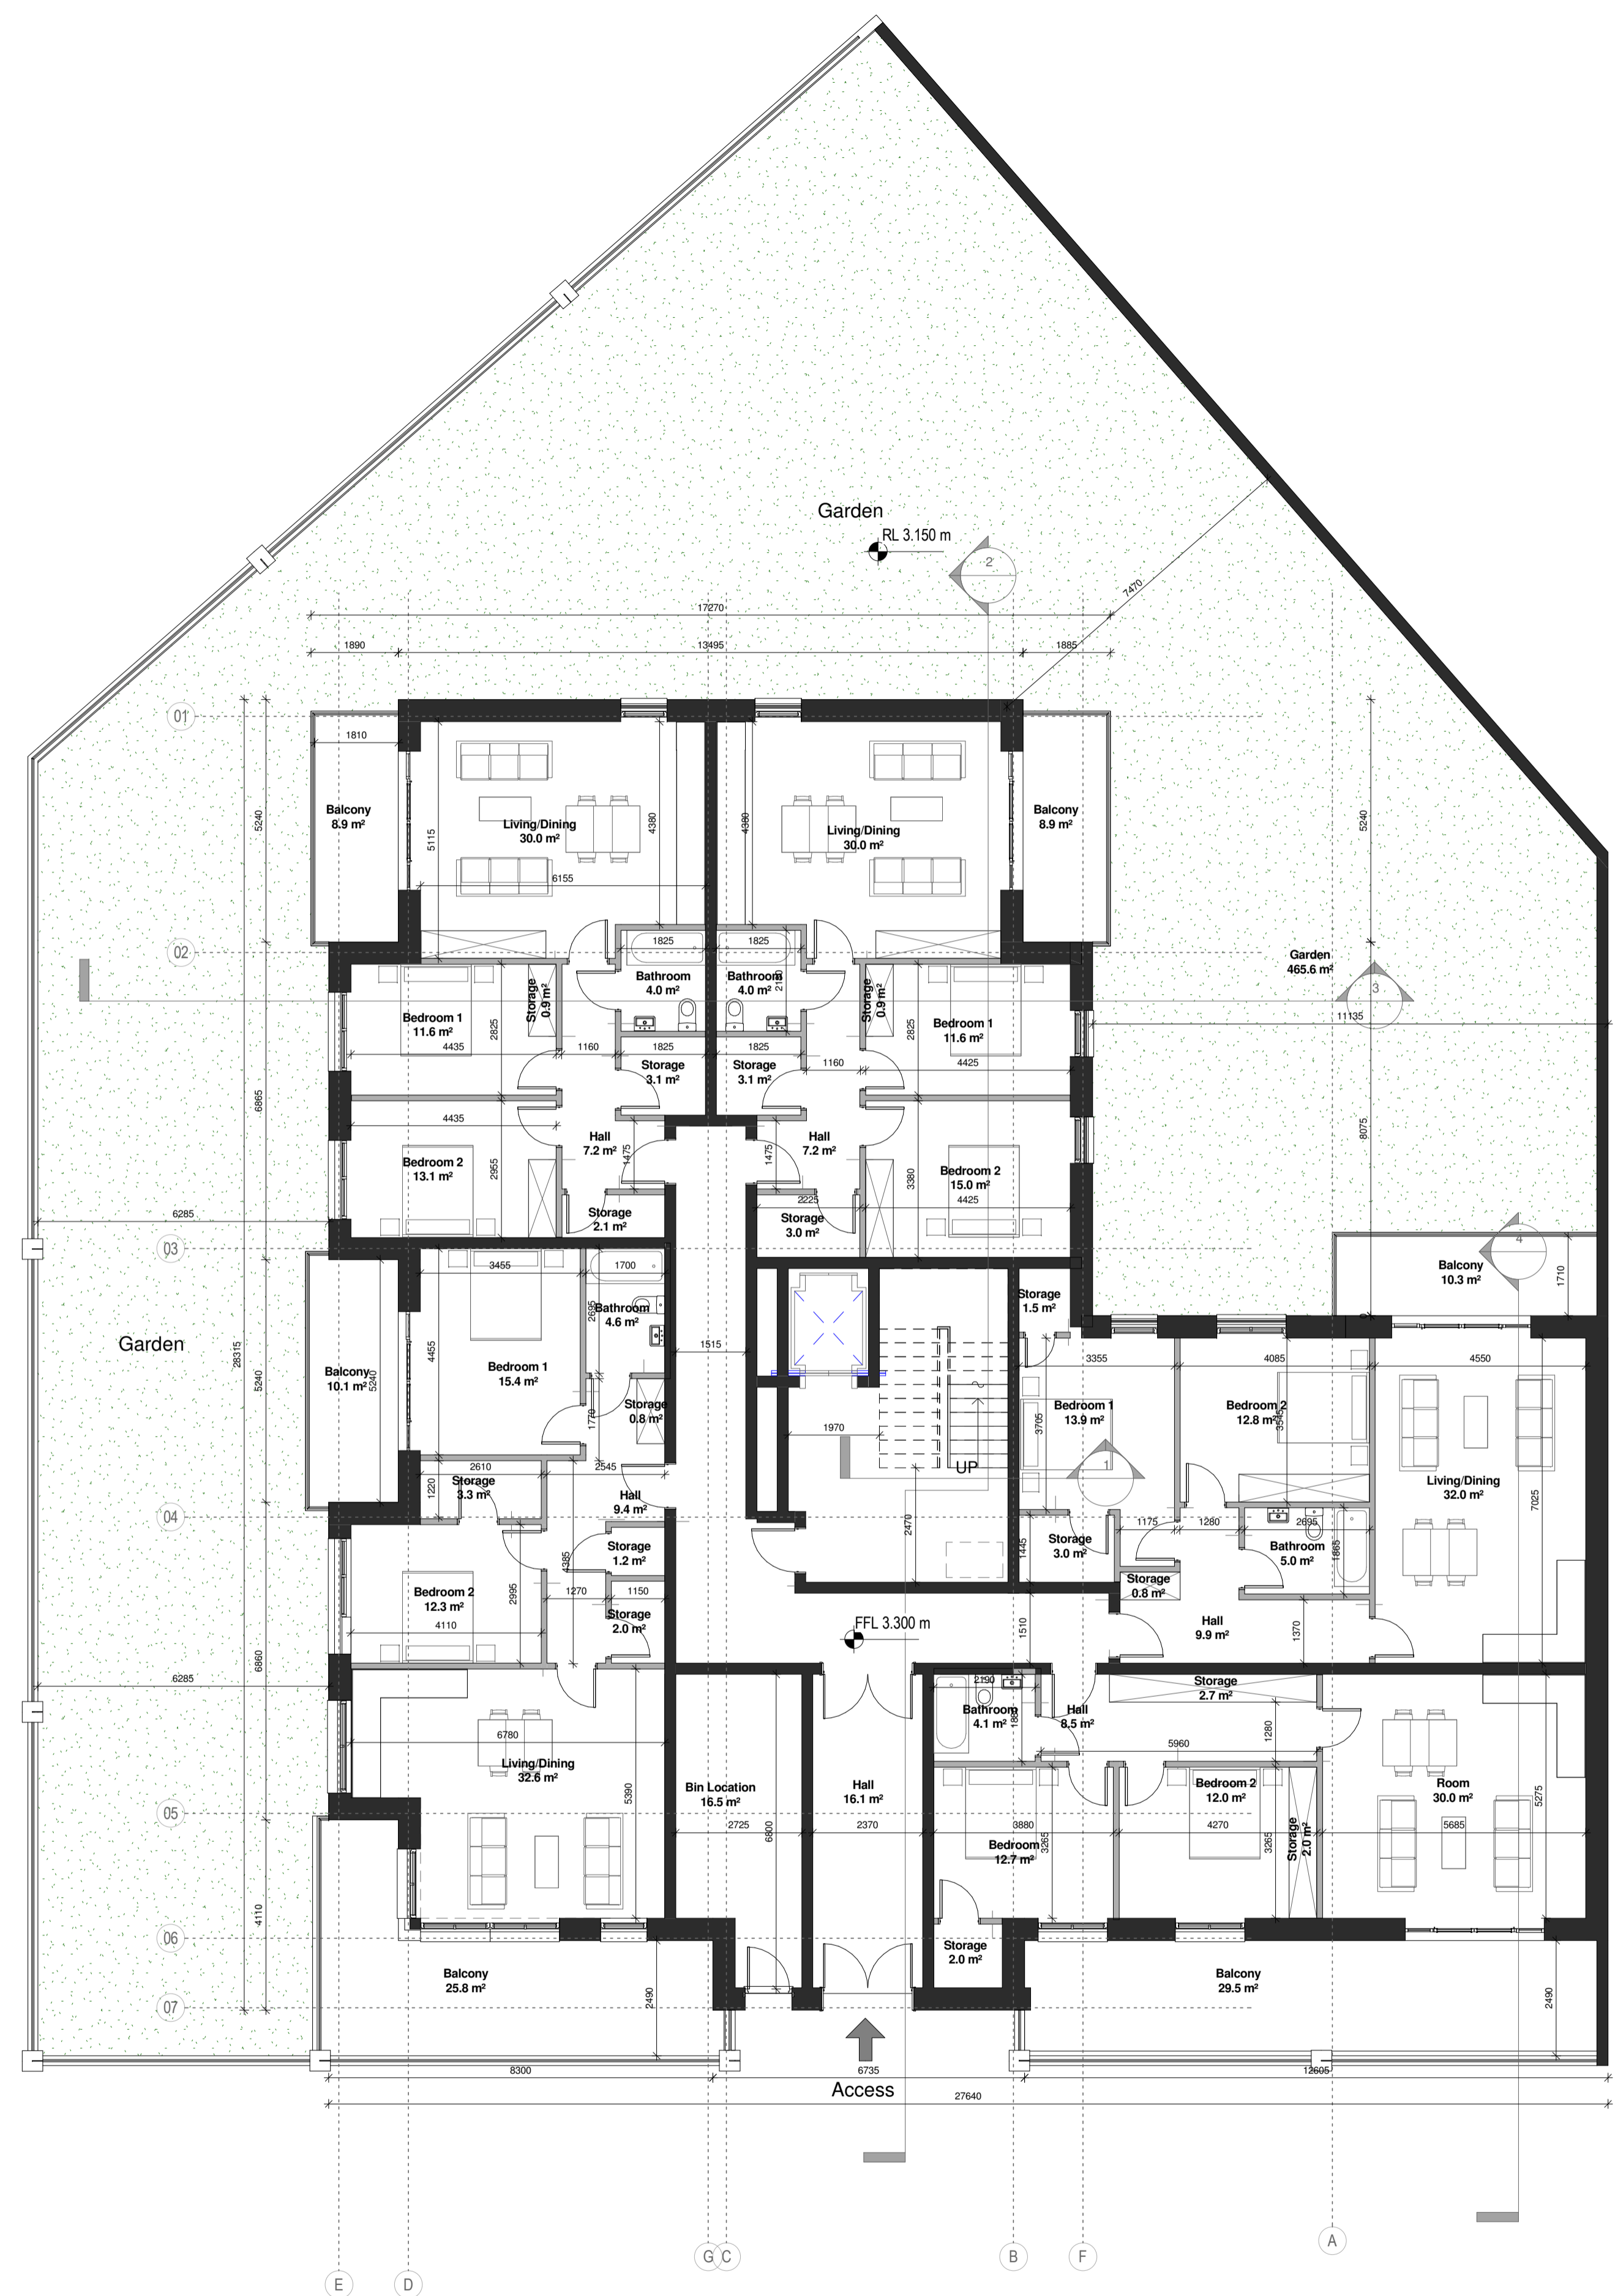
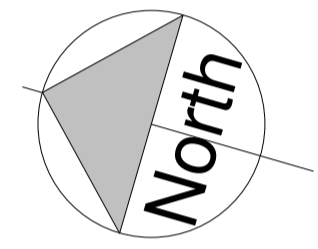
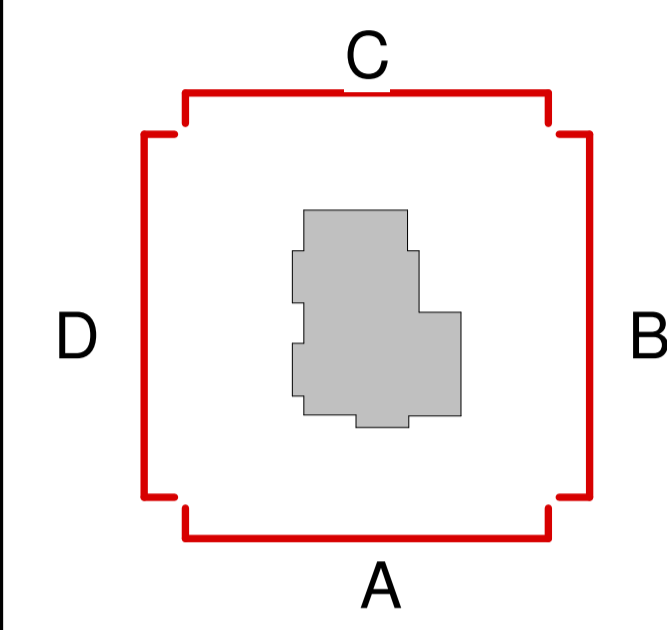


Notes:
DO NOT SCALE FROM THIS DRAWING. USE FIGURED DIMENSIONS IN ALL CASES. VERIFY DIMENSIONS ON SITE AND REPORT ANY DISCREPANCIES TO THE ARCHITECTS IMMEDIATELY. THIS DRAWING IS TO BE READ IN CONJUNCTION WITH THE ARCHITECTS SPECIFICATION. © THIS DRAWING IS COPYRIGHT AND MAY ONLY BE REPRODUCED WITH THE ARCHITECTS PERMISSION.

Drawing Notes:

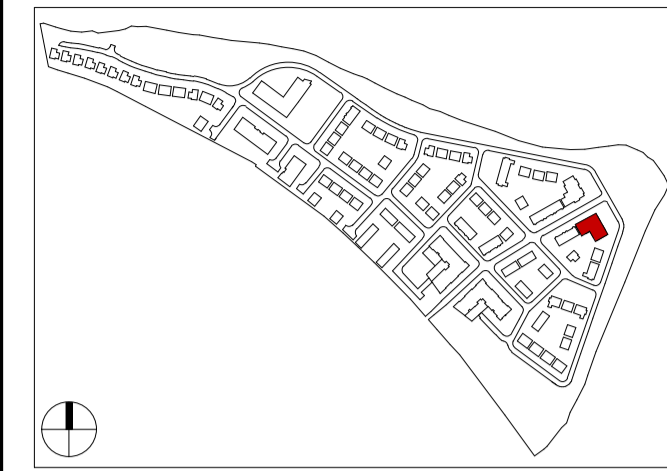

1 L00 Apartments
1 : 200 @A1

L00 Apartment Type Schedule					
Apartment Number	Apartment Type	Level	Area	Area Required.	Surplus/Deficit
0-1	1	L00	77.9 m ²	73.0 m ²	4.9 m ²
0-2	1	L00	75.1 m ²	73.0 m ²	2.1 m ²
0-3	2	L00	85.2 m ²	73.0 m ²	12.2 m ²
0-4	3	L00	76.5 m ²	73.0 m ²	3.5 m ²
0-5	4	L00	83.8 m ²	73.0 m ²	10.8 m ²

2 PROPOSED GROUND FLOOR PLAN
1 : 100 @A1

P03.01 08.03.18 | BLR | Issued to Planning Consultant for Review

Rev	Date	DRN	Description

Reddy Architecture + Urbanism
41 Dean Street,
Kilkenny
R95 P291
T: +353 (0)56 7762697
W: www.reddyarchitecture.com
E: info@reddyarchitecture.com

Client Details:
William Neville & Sons

Project Details:
Carcur Park
Wexford

Drawing Title:
Apartment Block 07 Ground Floor Plan

Job No	Date	Scale@A1
P15-209K	03/01/18	As indicated
Status	Drawn By	
S10- Issued for Planning	BLR	
Purpose	Checked By	
3.0 Planning	MK	

Drawing Number	Revision
P15-209K-RAU-06-00-DR-A-31001	P03.01