




L03_A Apartment Type Schedule					
Apartment Number	Apartment Type	Level	Area	Area Required	Surplus/ Deficit
A 03-01	6	L03	100.2 m ²	90.0 m ²	10.2 m ²
A 03-01	1	L03	75.0 m ²	73.0 m ²	2.0 m ²
A 03-03	1	L03	74.9 m ²	73.0 m ²	1.9 m ²
B 03-01	2	L03	74.3 m ²	73.0 m ²	1.3 m ²
B 03-02	7	L03	87.5 m ²	73.0 m ²	14.5 m ²
B 03-03	4	L03	89.5 m ²	73.0 m ²	16.5 m ²
B 03-04	2	L03	74.5 m ²	73.0 m ²	1.5 m ²
C 03-01	1	L03	75.8 m ²	73.0 m ²	2.8 m ²
C 03-02	1	L03	75.6 m ²	73.0 m ²	2.6 m ²
C 03-03	1	L03	78.0 m ²	73.0 m ²	5.0 m ²
C 03-04	1	L03	75.0 m ²	73.0 m ²	2.0 m ²

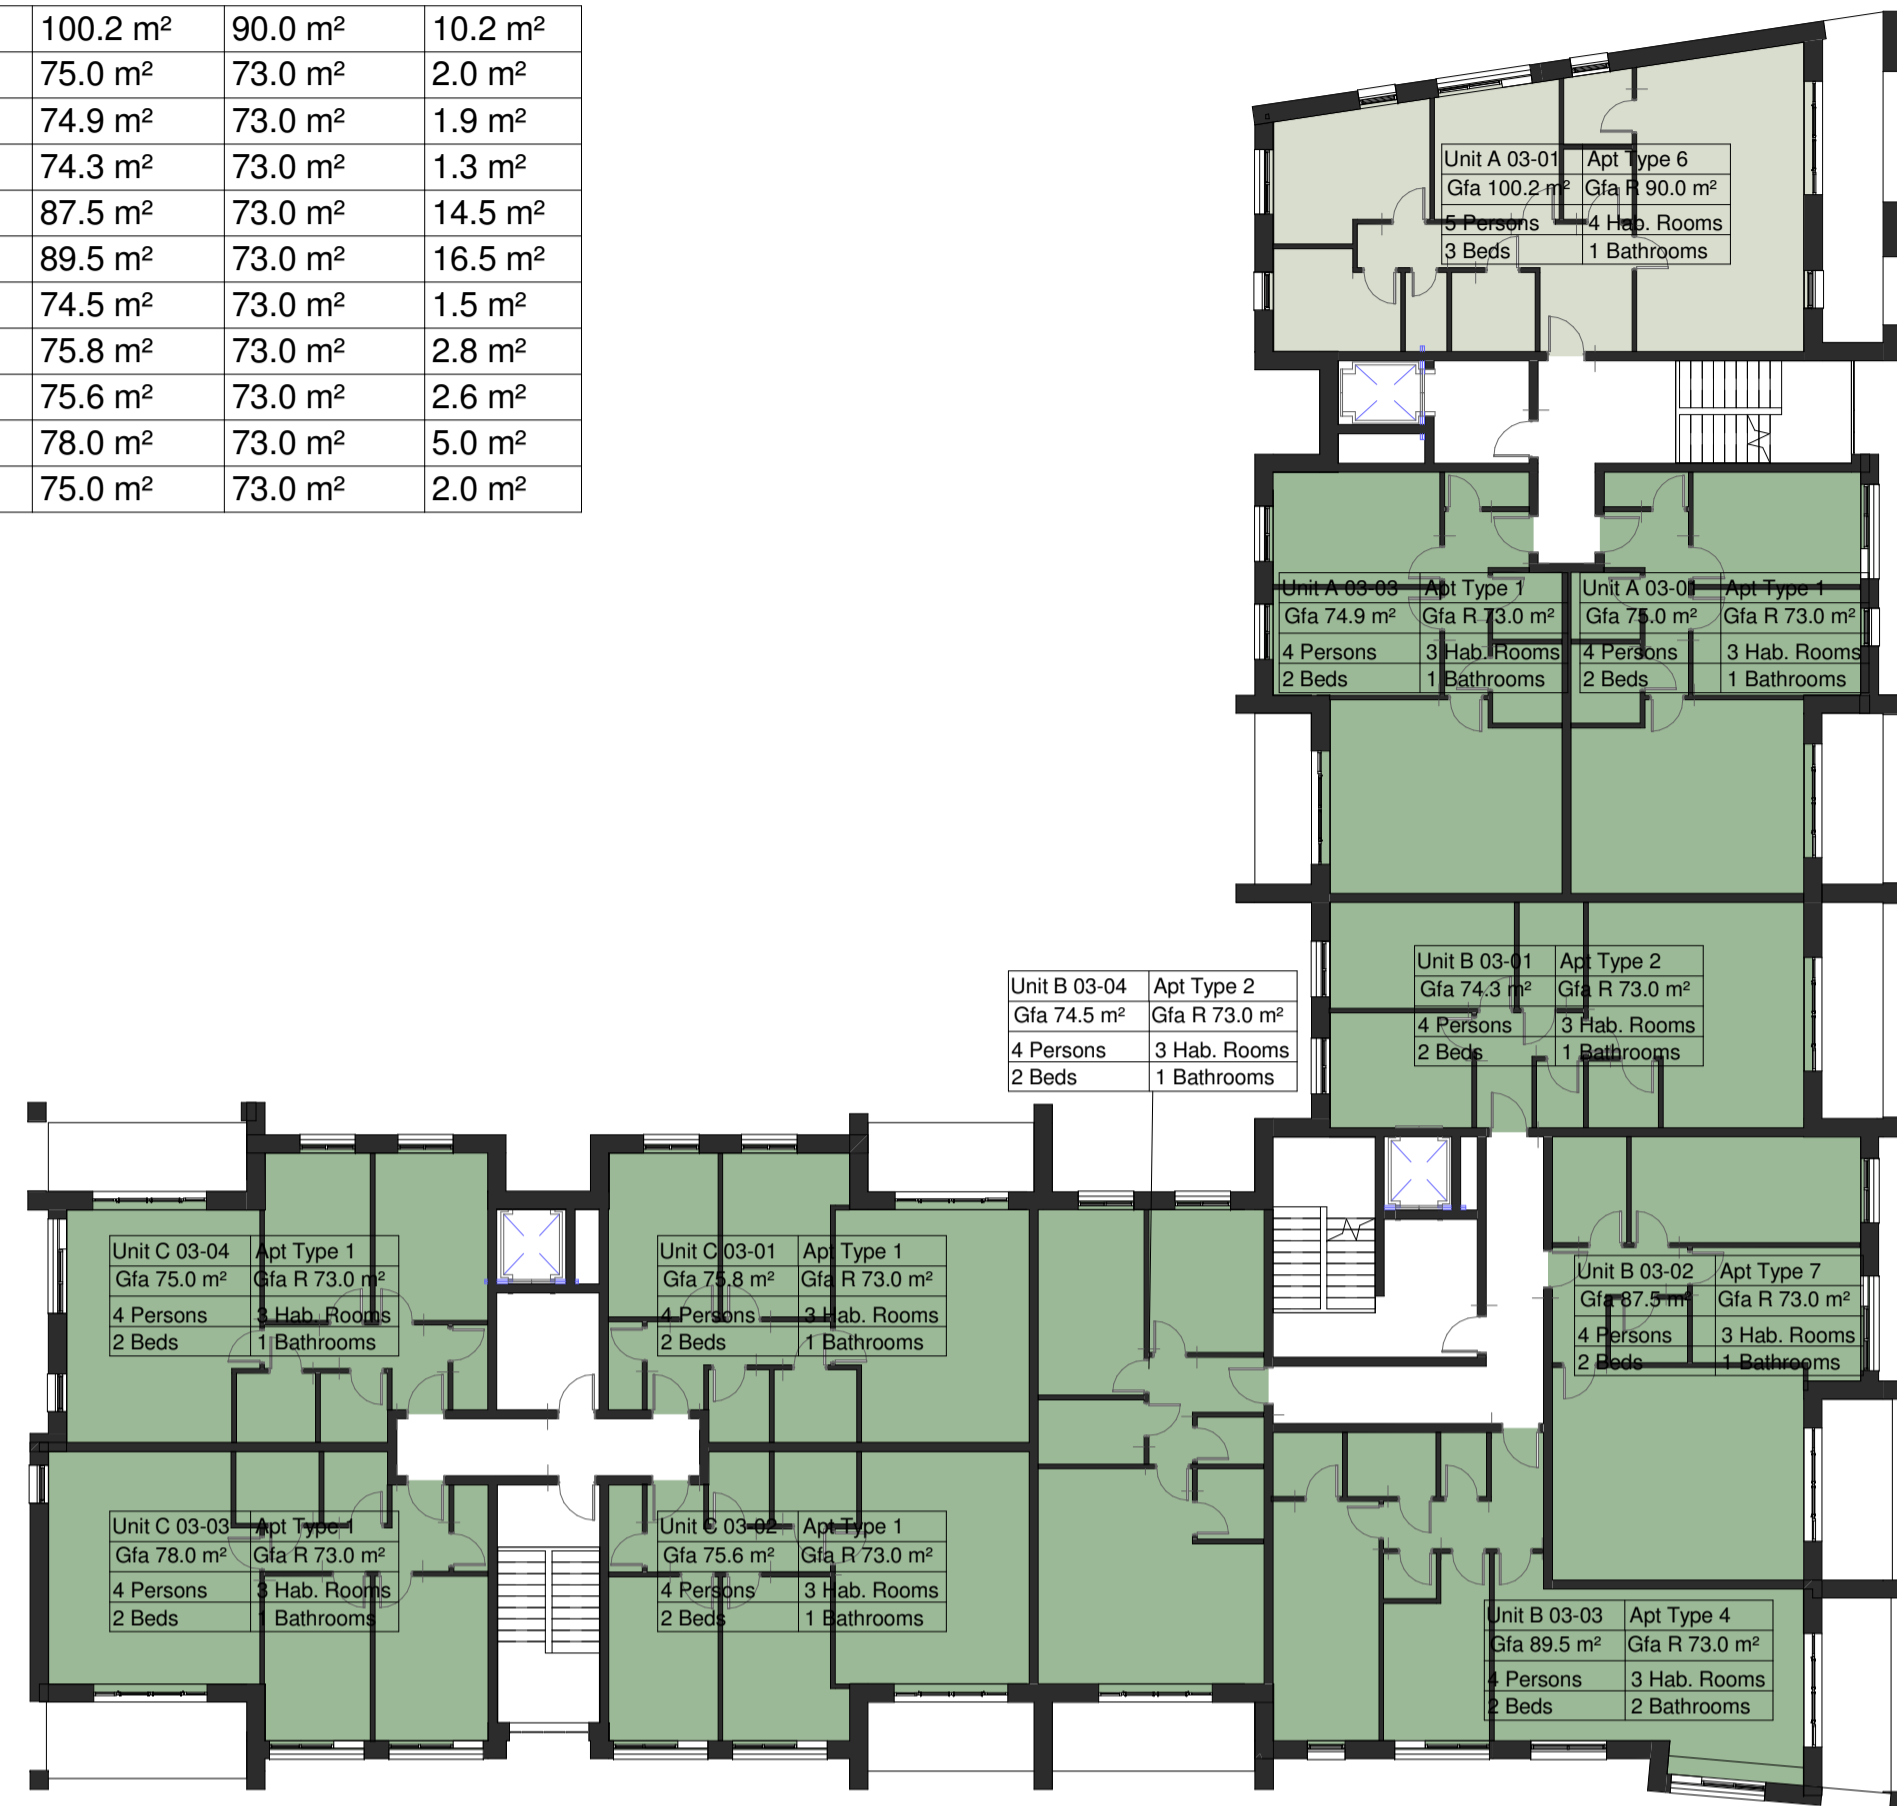



2 L03 Apartment Schedule
1 : 200 @A1

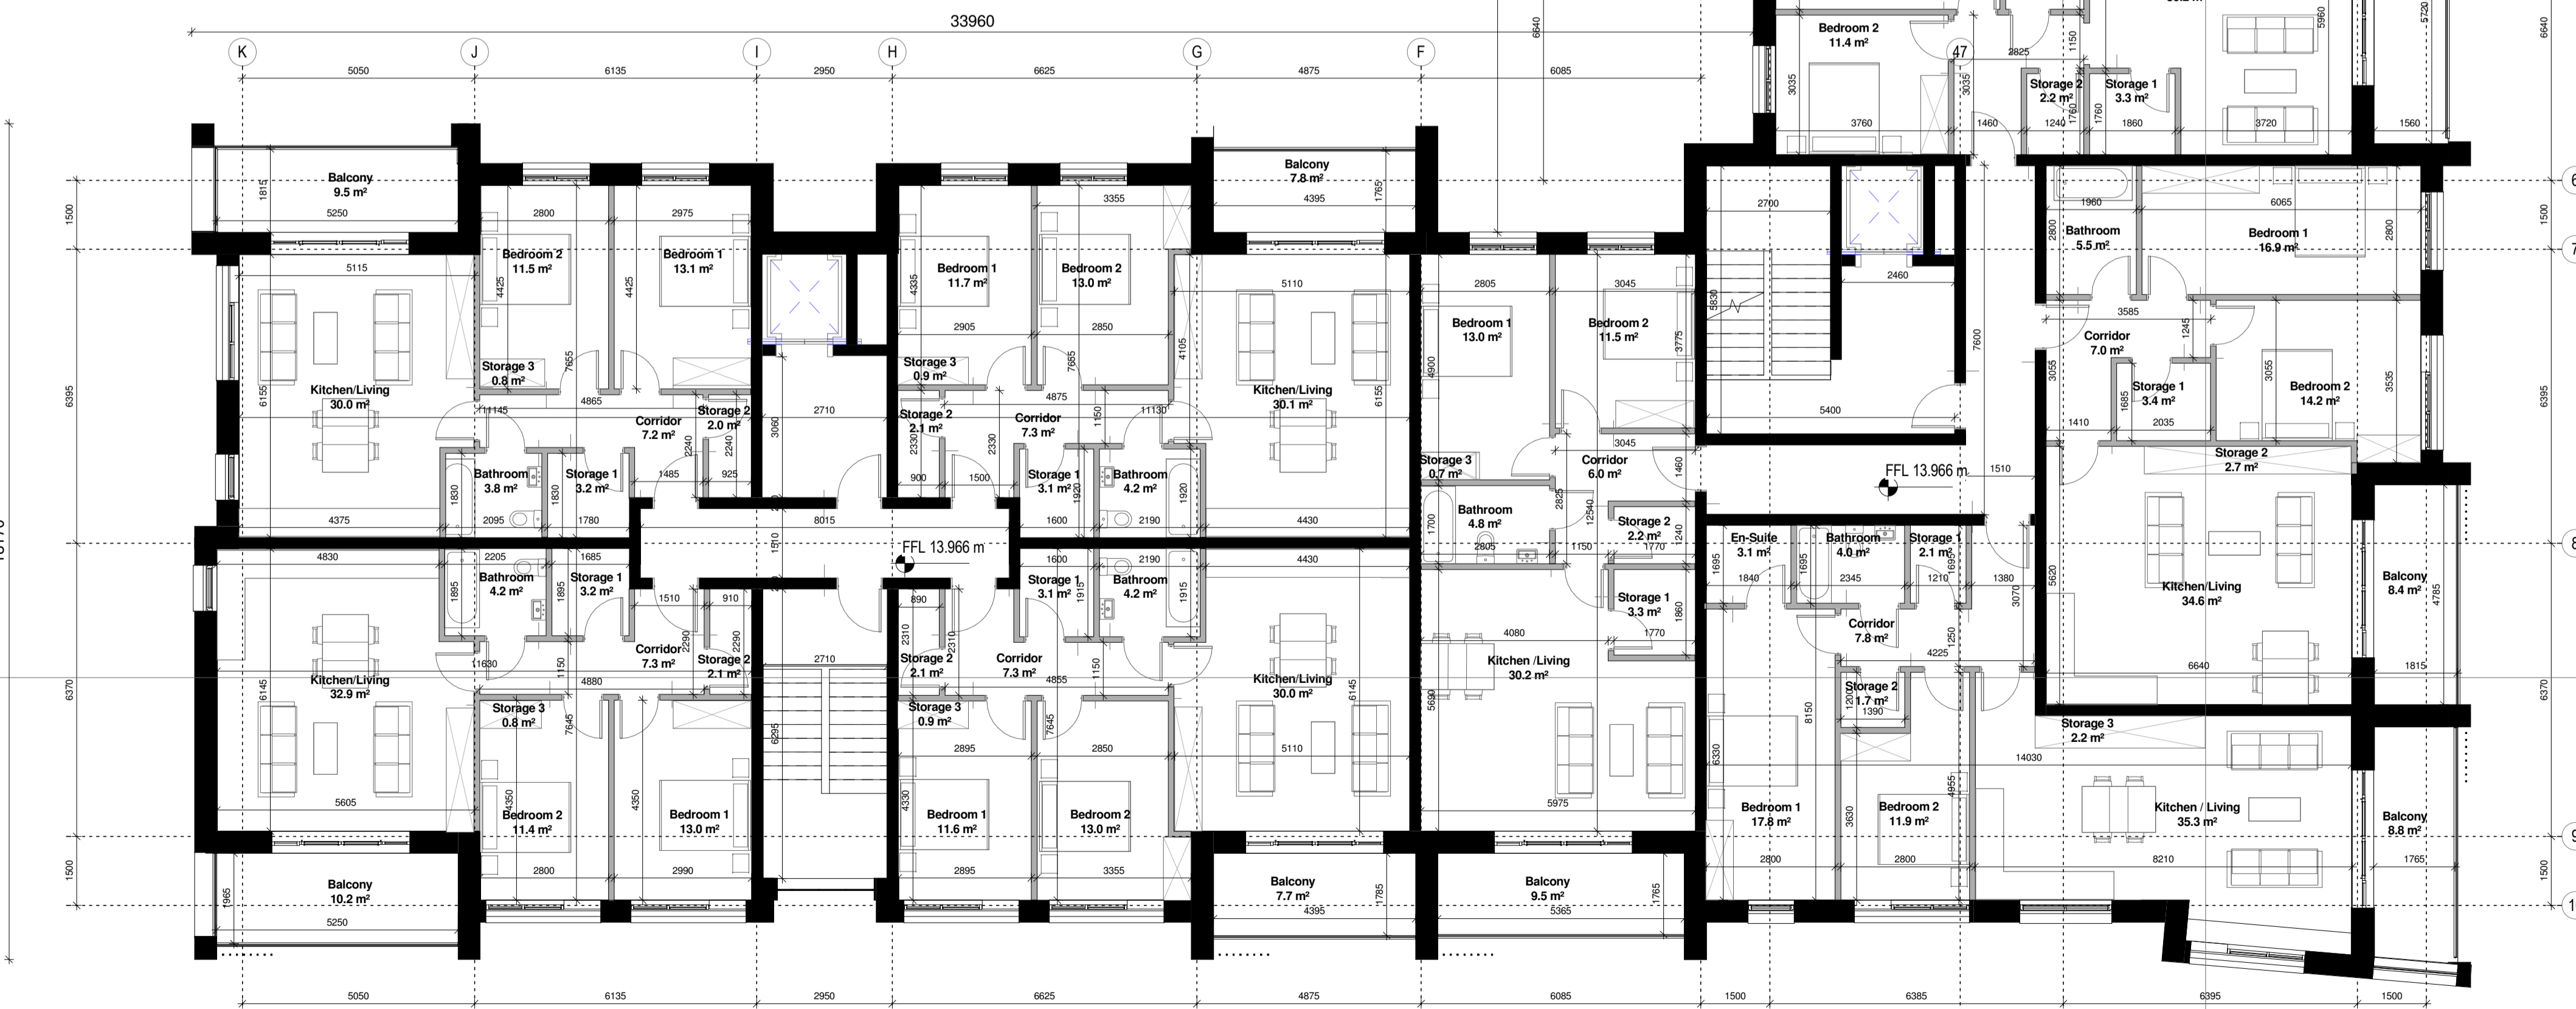

1 L03 PROPOSED THIRD FLOOR PLAN
1 : 100 @A1

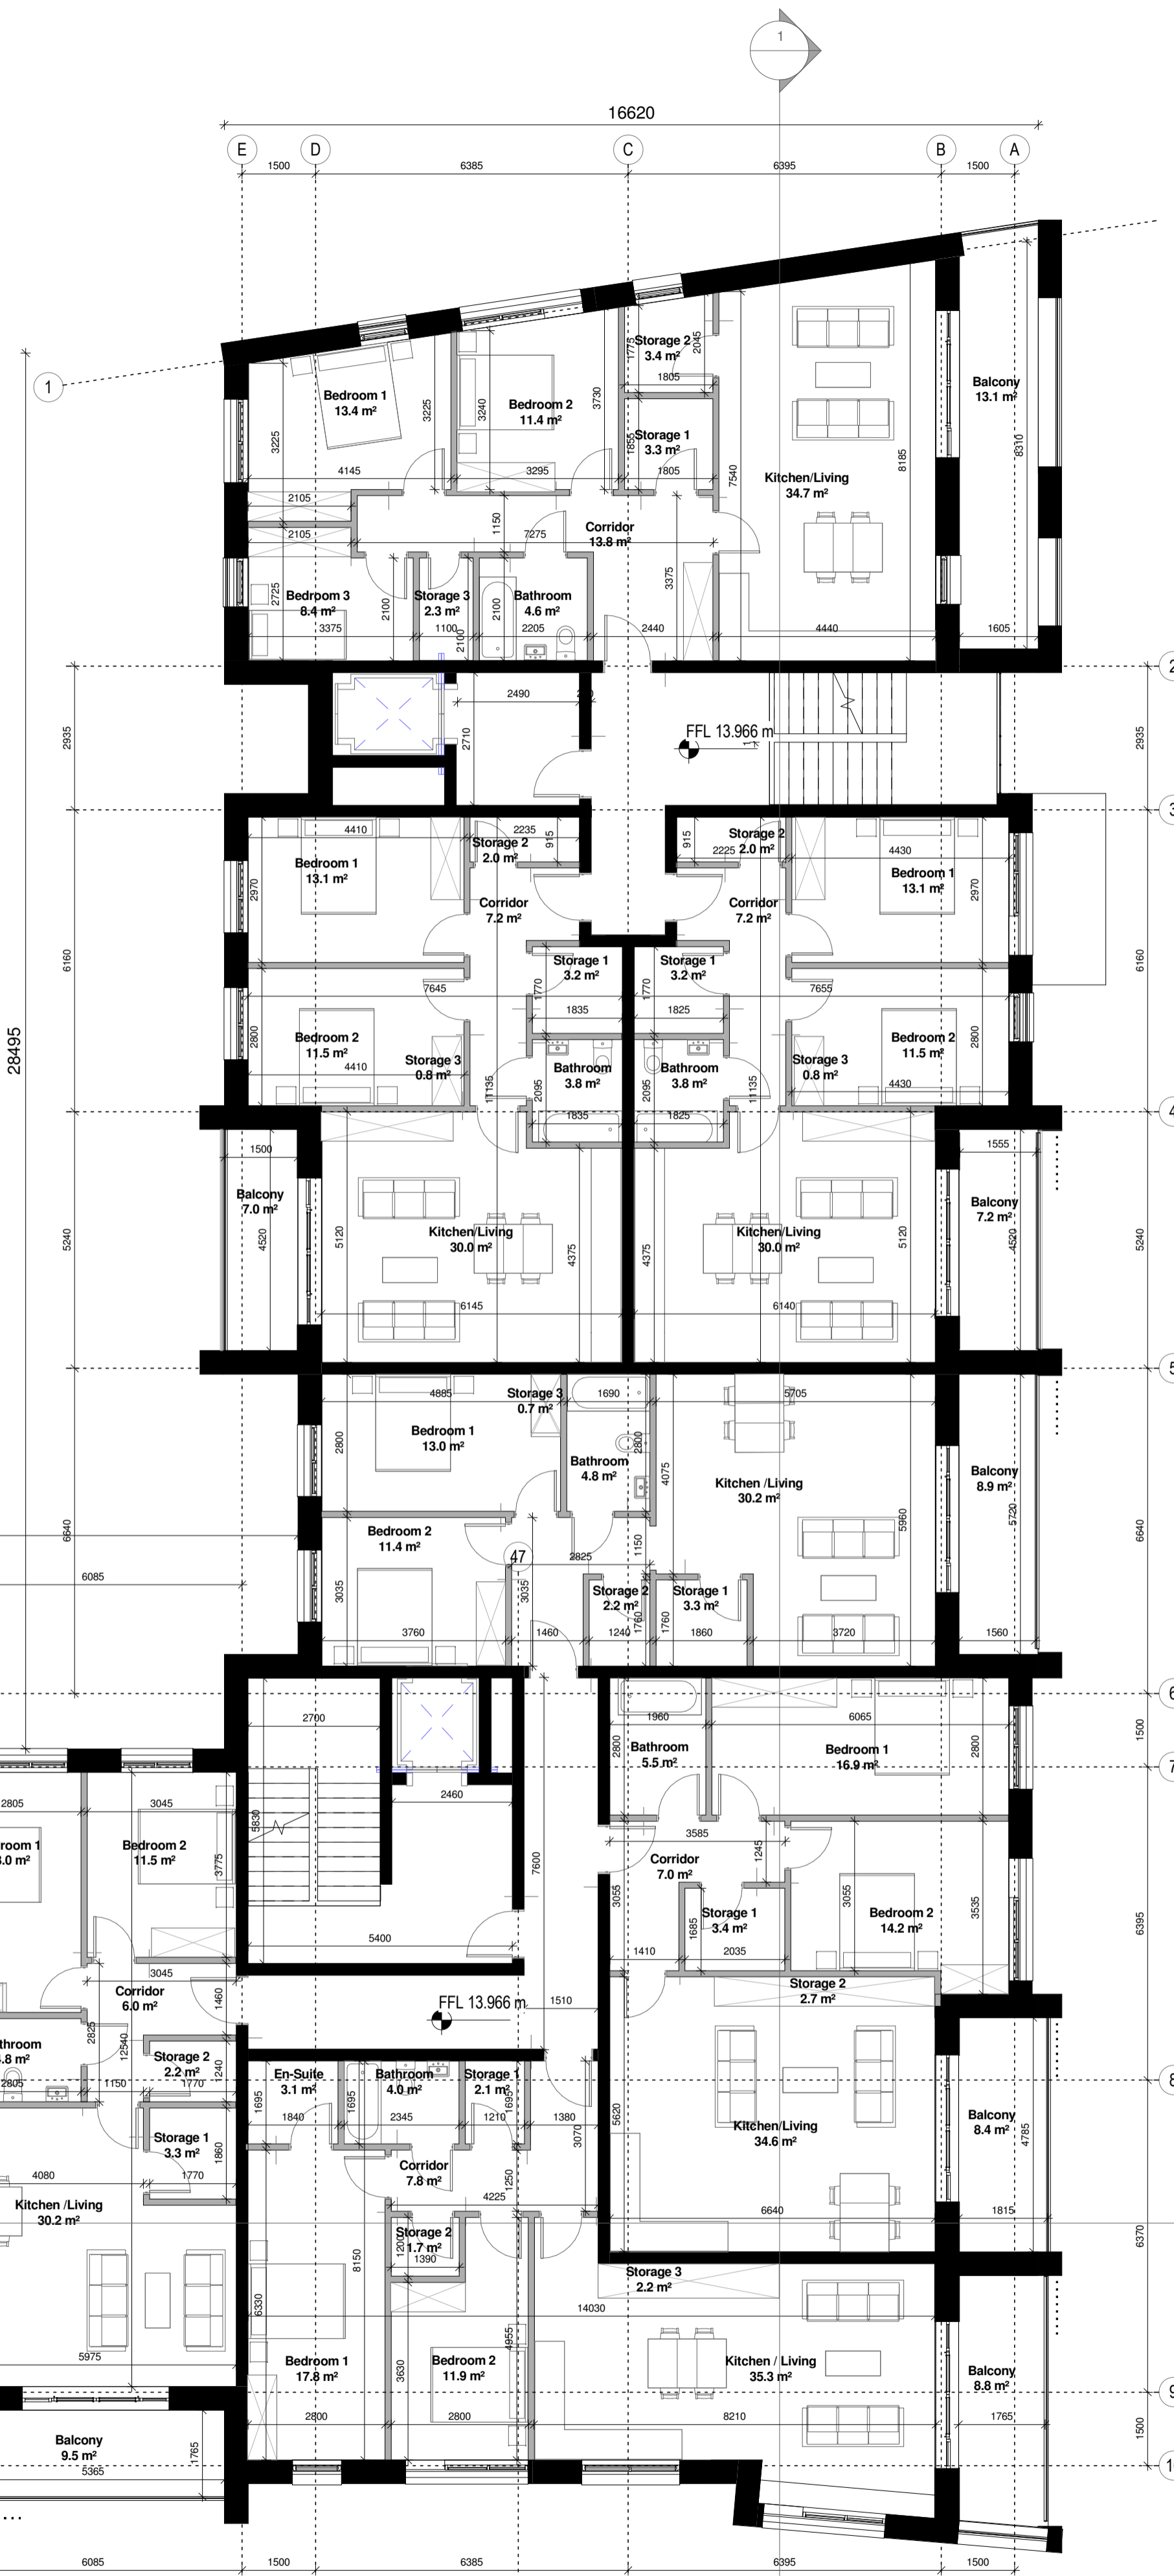

Notes:
DO NOT SCALE FROM THIS DRAWING. USE FIGURED DIMENSIONS IN ALL CASES. VERIFY DIMENSIONS ON SITE AND REPORT ANY DISCREPANCIES TO THE ARCHITECTS IMMEDIATELY. THIS DRAWING IS TO BE READ IN CONJUNCTION WITH THE ARCHITECTS SPECIFICATION. © THIS DRAWING IS COPYRIGHT AND MAY ONLY BE REPRODUCED WITH THE ARCHITECTS PERMISSION.

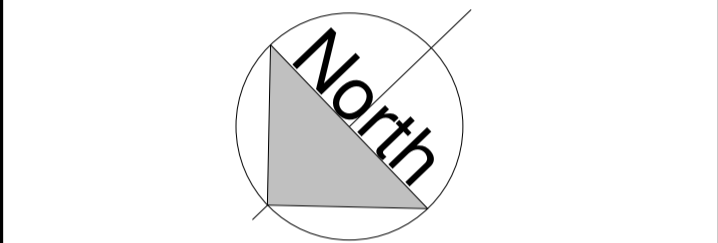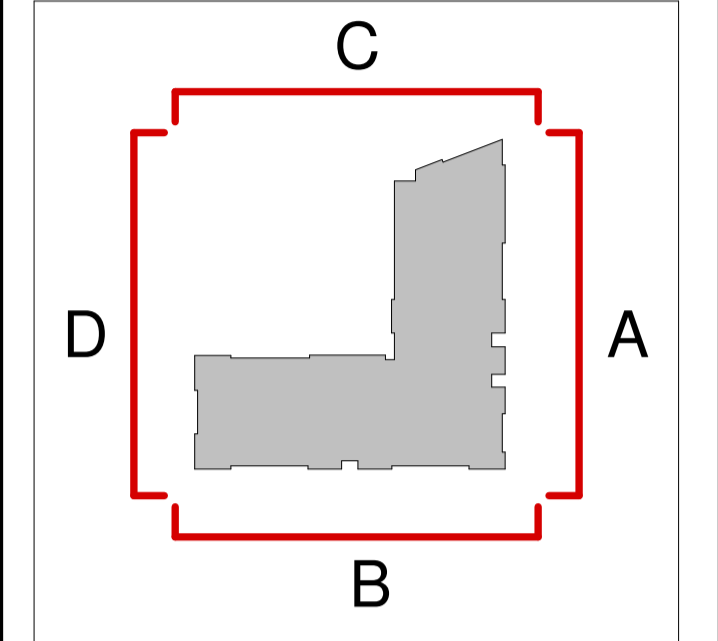

P03.04 13.03.18 [BLR] Issued to Planning Consultant for Review
P03.03 02.02.18 [PJK] Issued To Planning Consultant For Review
P03.02 25.01.18 [PJK] Issued For Client Meeting
P03.01 18.08.17 [MFG] Issued for Planning

Rev	Date	DRN	Description

Reddy Architecture + Urbanism
41 Dean Street,
Kilkenny
R95 P291
T: +353 (0)56 7762697
W: www.reddyarchitecture.com
E: info@reddyarchitecture.com

Client Details:
William Neville & Sons

Project Details:
Carcur Park
Wexford

Drawing Title:
Apartment Block 2_L03_Third Floor Level

Job No	Date	Scale@A1
P15-209K	18.08.17	As indicated
Status	Drawn By	
S10 - Issued for Planning	PJK	
Purpose	Checked By	
3.0 Planning	MK	

Drawing Number	Revision
P15-209K-RAU-09-03-DR-A-31001	P03.04