


1 L05 PROPOSED FIFTH FLOOR PLAN
1 : 100 @A1



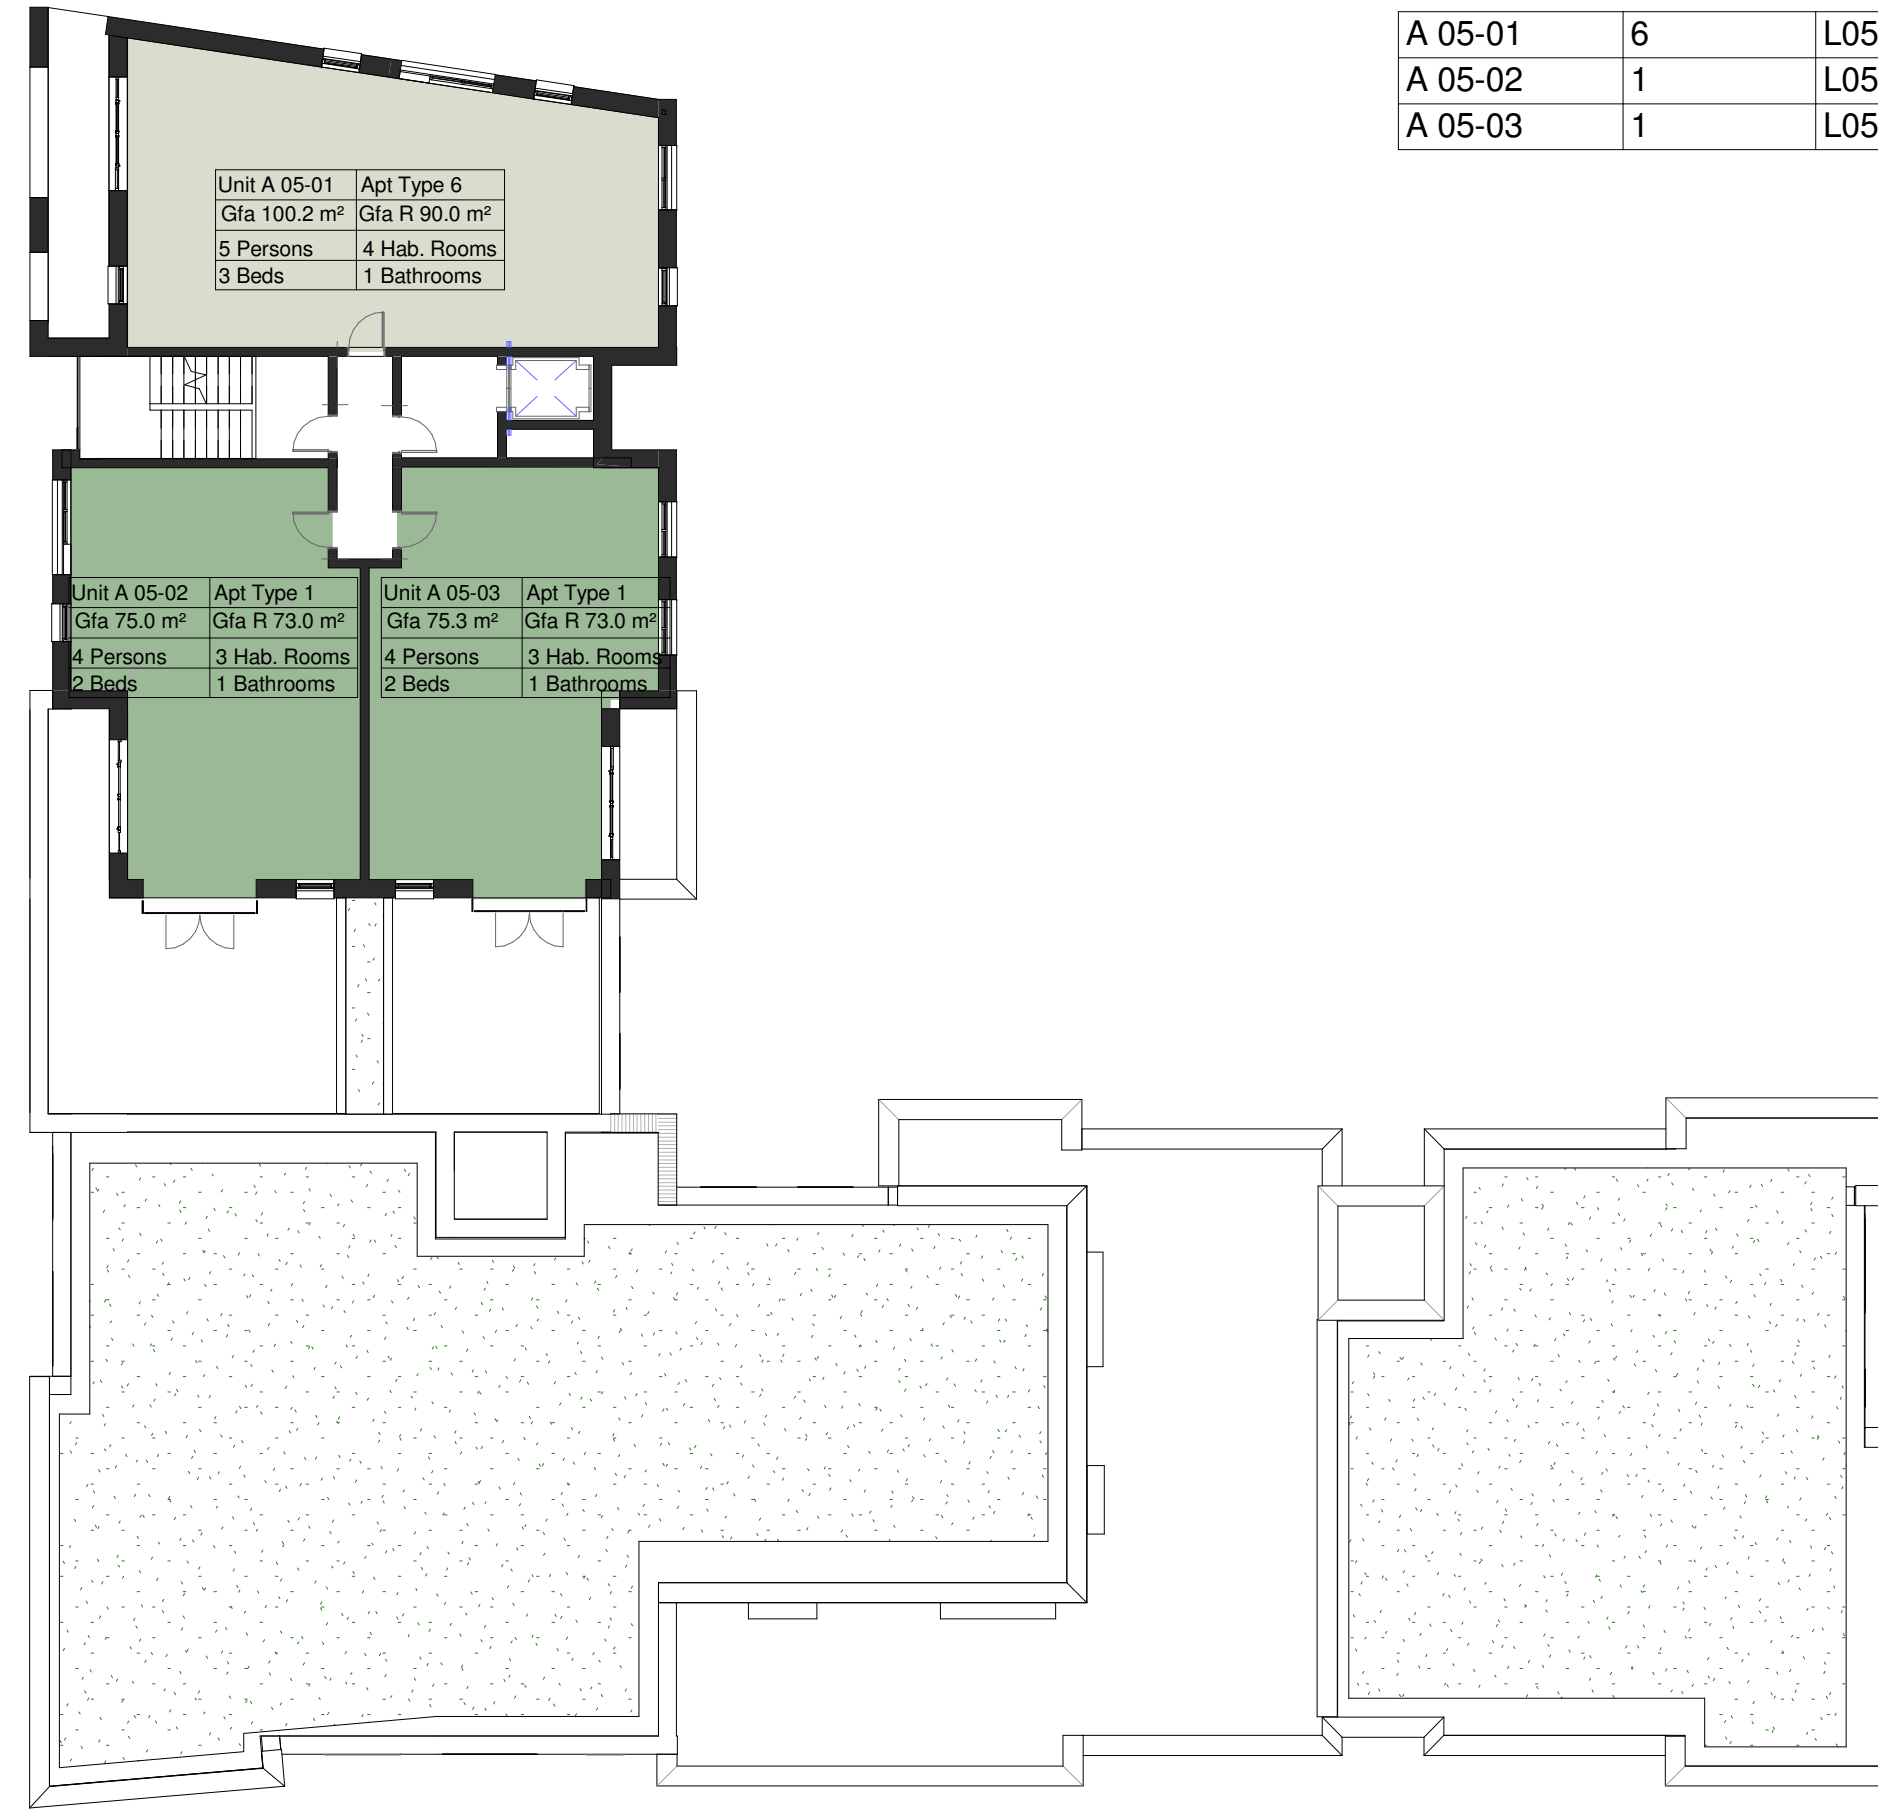


2 L05 Apartments
1 : 200 @A1

L05_A_Apartment Type Schedule Copy 1

Apartment Number	Apartment Type	Level	Area	Area Required	Surplus/Deficit
A 05-01	6	L05	100.2 m ²	90.0 m ²	10.2 m ²
A 05-02	1	L05	75.0 m ²	73.0 m ²	2.0 m ²
A 05-03	1	L05	75.3 m ²	73.0 m ²	2.3 m ²

Notes:
DO NOT SCALE FROM THIS DRAWING. USE FIGURED DIMENSIONS IN ALL CASES. VERIFY DIMENSIONS ON SITE AND REPORT ANY DISCREPANCIES TO THE ARCHITECTS IMMEDIATELY. THIS DRAWING TO BE READ IN CONJUNCTION WITH THE ARCHITECTS SPECIFICATION. © THIS DRAWING IS COPYRIGHT AND MAY ONLY BE REPRODUCED WITH THE ARCHITECTS PERMISSION.

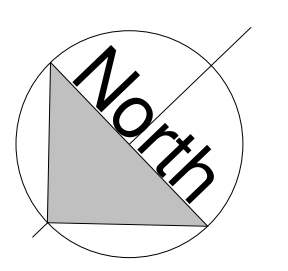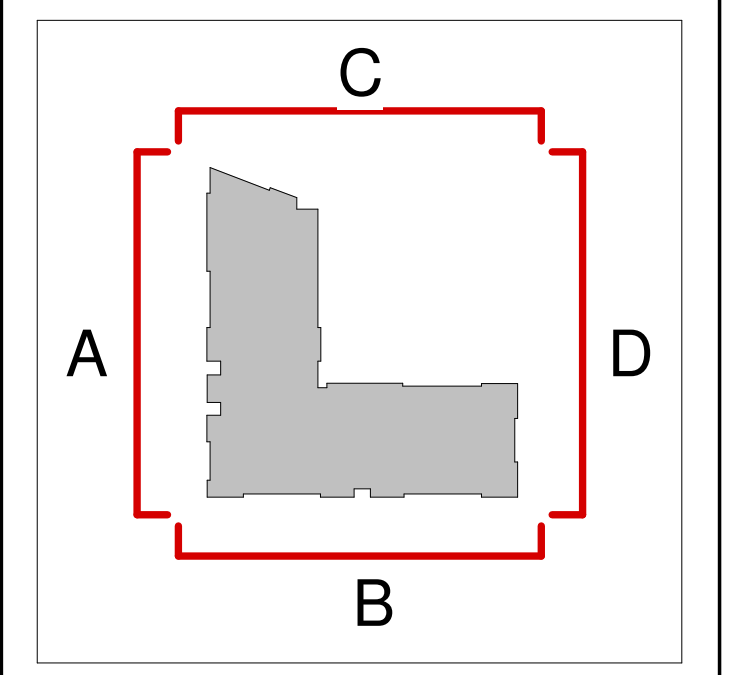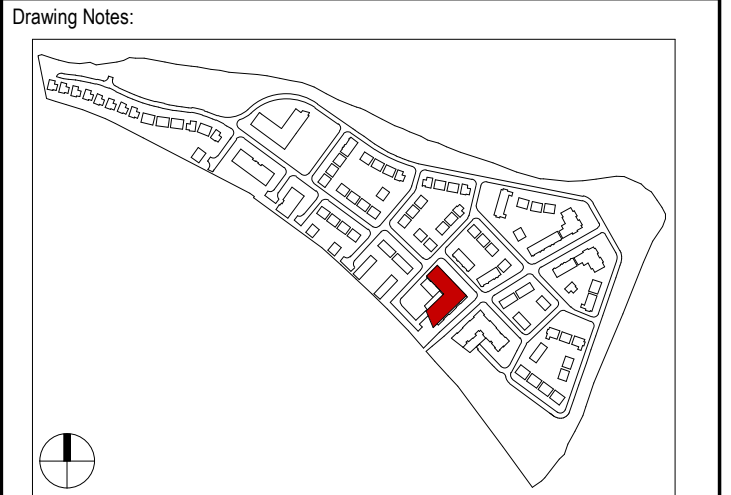

P03.04 | 13.03.18 | BLR | Issued to Planning Consultant For Review
P03.03 | 02.02.18 | PJK | Issued To Planning Consultant For Review
P03.02 | 25.01.18 | IMFG | Issued For Client Review Meeting
P03.01 | 18.08.17 | IMFG | Issued for Planning

Rev	Date	DRN	Description

Reddy Architecture + Urbanism
41 Dean Street,
Kilkeny
R95 P291
T: +353 (0)56 7762697
W: www.reddyarchitecture.com
E: info@reddyarchitecture.com

Client Details:
William Neville & Sons

Project Details:
**Carcur Park
Wexford**

Drawing Title:
Apartment Block 3_L05_Fifth Floor Level

Job No P15-209K	Date 18.08.17	Scale@A1 As indicated
Status S10 - Issued for Planning	Drawn By PJK	
Purpose 3.0 Planning	Checked By BLR	

Drawing Number	Revision
P15-209K-RAU-10-05-DR-A-31001	P03.04