

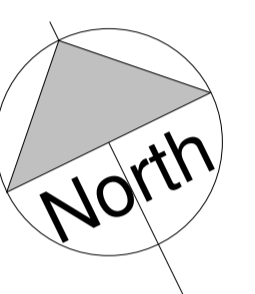
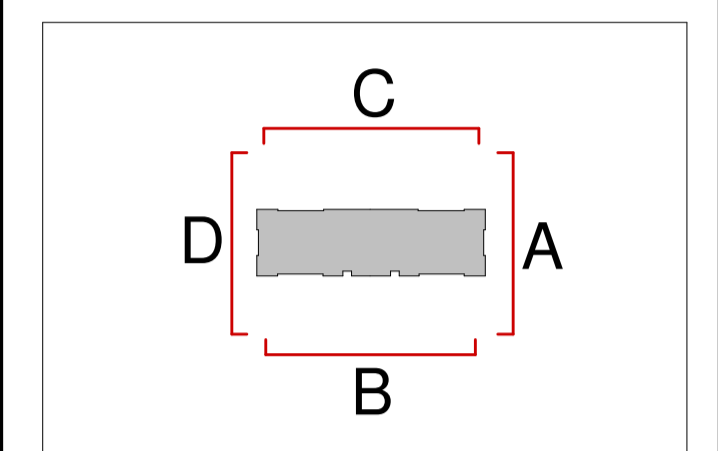


Notes:
DO NOT SCALE FROM THIS DRAWING. USE FIGURED DIMENSIONS IN ALL CASES. VERIFY DIMENSIONS ON SITE AND REPORT ANY DISCREPANCIES TO THE ARCHITECTS IMMEDIATELY. THIS DRAWING TO BE READ IN CONJUNCTION WITH THE ARCHITECTS SPECIFICATION. © THIS DRAWING IS COPYRIGHT AND MAY ONLY BE REPRODUCED WITH THE ARCHITECTS PERMISSION.

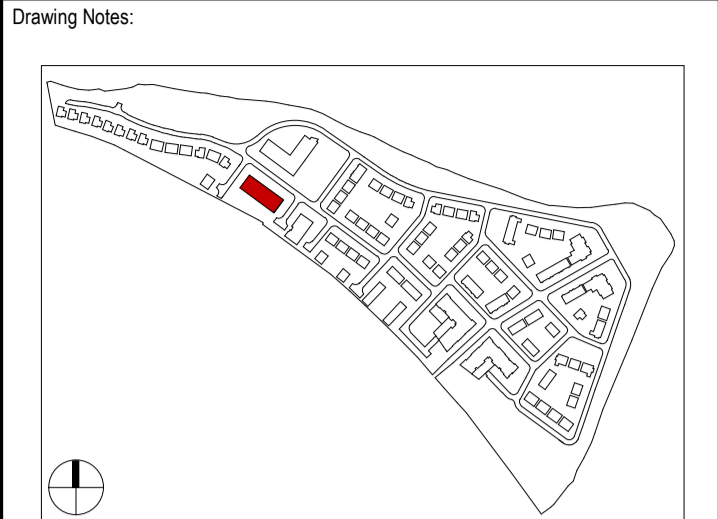

L00_A Apartment Type Schedule					
Apartment Number	Apartment Type	Level	Area	Area Required.	Surplus /Deficit
A 00-01	1	L00-01	48.5 m ²	45.0 m ²	3.5 m ²
A 00-02	2	L00-01	75.3 m ²	73.0 m ²	2.3 m ²
A 00-03	2	L00-01	75.3 m ²	73.0 m ²	2.3 m ²
A 00-04	3	L00-01	75.0 m ²	73.0 m ²	2.0 m ²
A 00-05	3	L00-01	75.0 m ²	73.0 m ²	2.0 m ²
A 00-06	2	L00-01	75.3 m ²	73.0 m ²	2.3 m ²
A 00-07	2	L00-01	75.3 m ²	73.0 m ²	2.3 m ²
A 00-08	3	L00-01	75.0 m ²	73.0 m ²	2.0 m ²

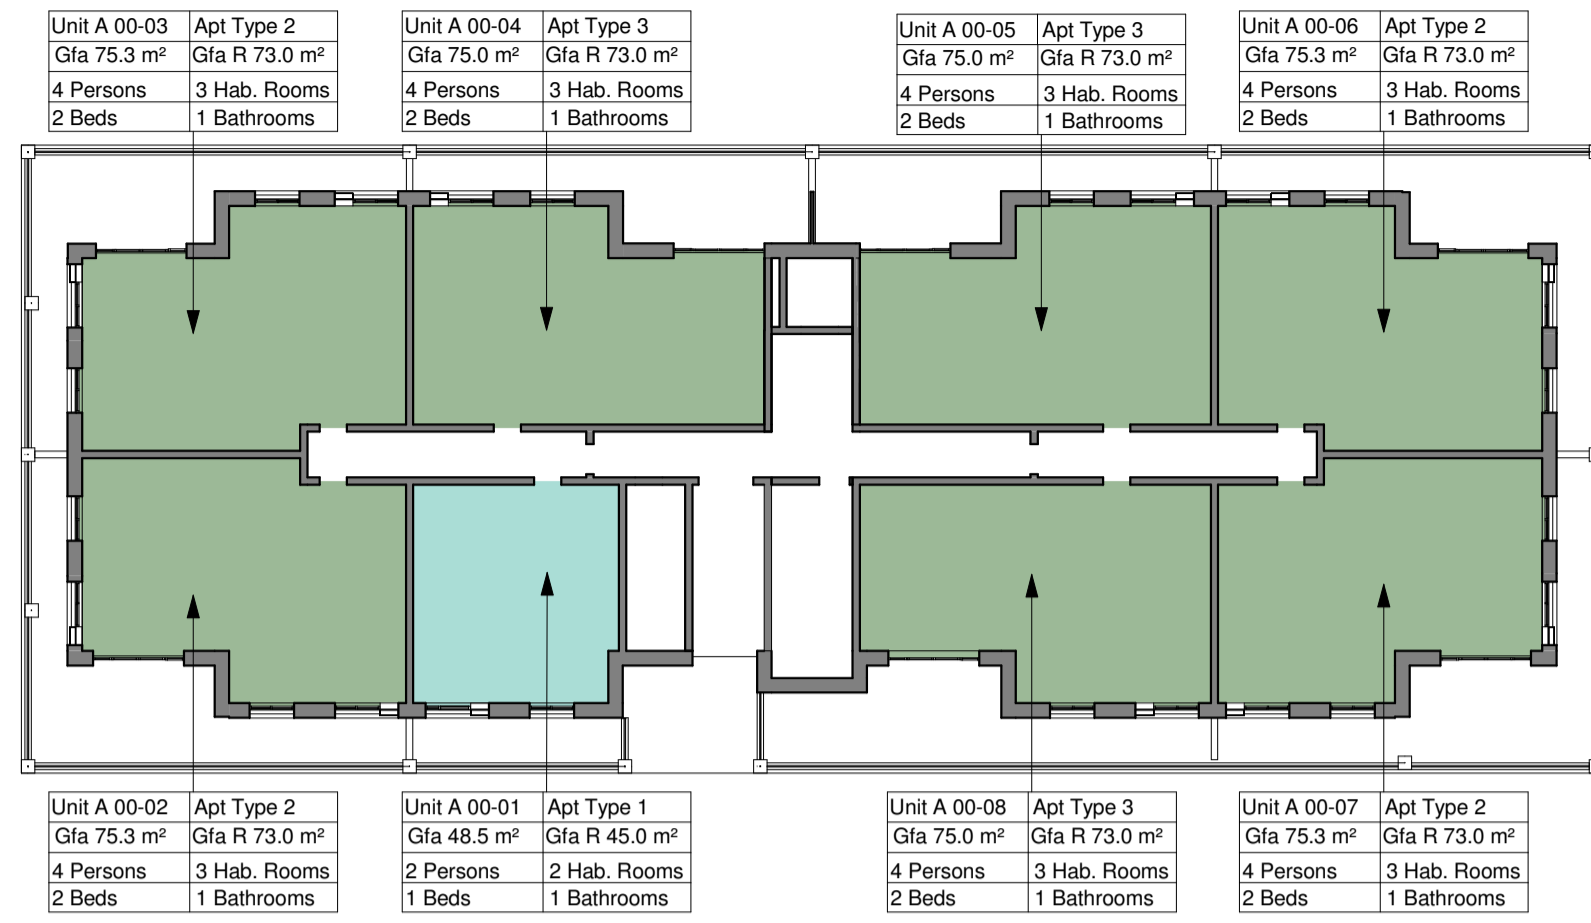

2 L00-01 Area Plan
1:250 @ A3



1 L00-01 GROUND FLOOR PLAN
1:100 1:200@A3

GROSS INTERNAL...	
Level	Area
L04	561.1 m ²
L00	715.9 m ²
L01	720.8 m ²
L02	720.9 m ²
L03	720.9 m ²
Grand total: 5	3439.5 m ²

P03.04 12.03.18 BLR Issued to Planning Consultant for Review
P03.03 02.02.18 JMC Issued to Planning Consultant for Review
P03.02 12.01.17 BLR Issued for RFI
P03.01 18.08.17 MFG Issued for Planning

Rev	Date	DRN	Description



Client Details:
William Neville & Sons

Project Details:
Carcur Park
Wexford

Drawing Title:
Apartment Block 5 Ground Floor Plan

Job No P15-209K	Date 18.08.17	Scale@A1 As indicated
Status S10 - Suitable for Planning	Drawn By MFG	Checked By MK
Purpose 3.0 Planning		

Drawing Number P15-209K-RAU-13-00-DR-A-31002	Revision P03.04
---	--------------------