


L01_A_Apartment Type Schedule

Apartment Number	Apartment Type	Level	Area	Area Required	Surplus /Deficit
A 01-01	6	L01	100.2 m ²	90.0 m ²	10.2 m ²
A 01-02	3	L01	57.1 m ²	45.0 m ²	12.1 m ²
A 01-03	3	L01	57.0 m ²	45.0 m ²	12.0 m ²
B 01-01	2	L01	74.1 m ²	73.0 m ²	1.1 m ²
B 01-02	5	L01	87.6 m ²	45.0 m ²	42.6 m ²
B 01-03	4	L01	88.7 m ²	73.0 m ²	15.7 m ²
B 01-04	2	L01	74.6 m ²	73.0 m ²	1.6 m ²
C 01-01	1	L01	75.7 m ²	73.0 m ²	2.7 m ²
C 01-02	1	L01	75.5 m ²	73.0 m ²	2.5 m ²
C 01-03	1	L01	78.0 m ²	73.0 m ²	5.0 m ²
C 01-04	1	L01	74.9 m ²	73.0 m ²	1.9 m ²






2 L01 Apartment Schedule
1 : 200 @A1

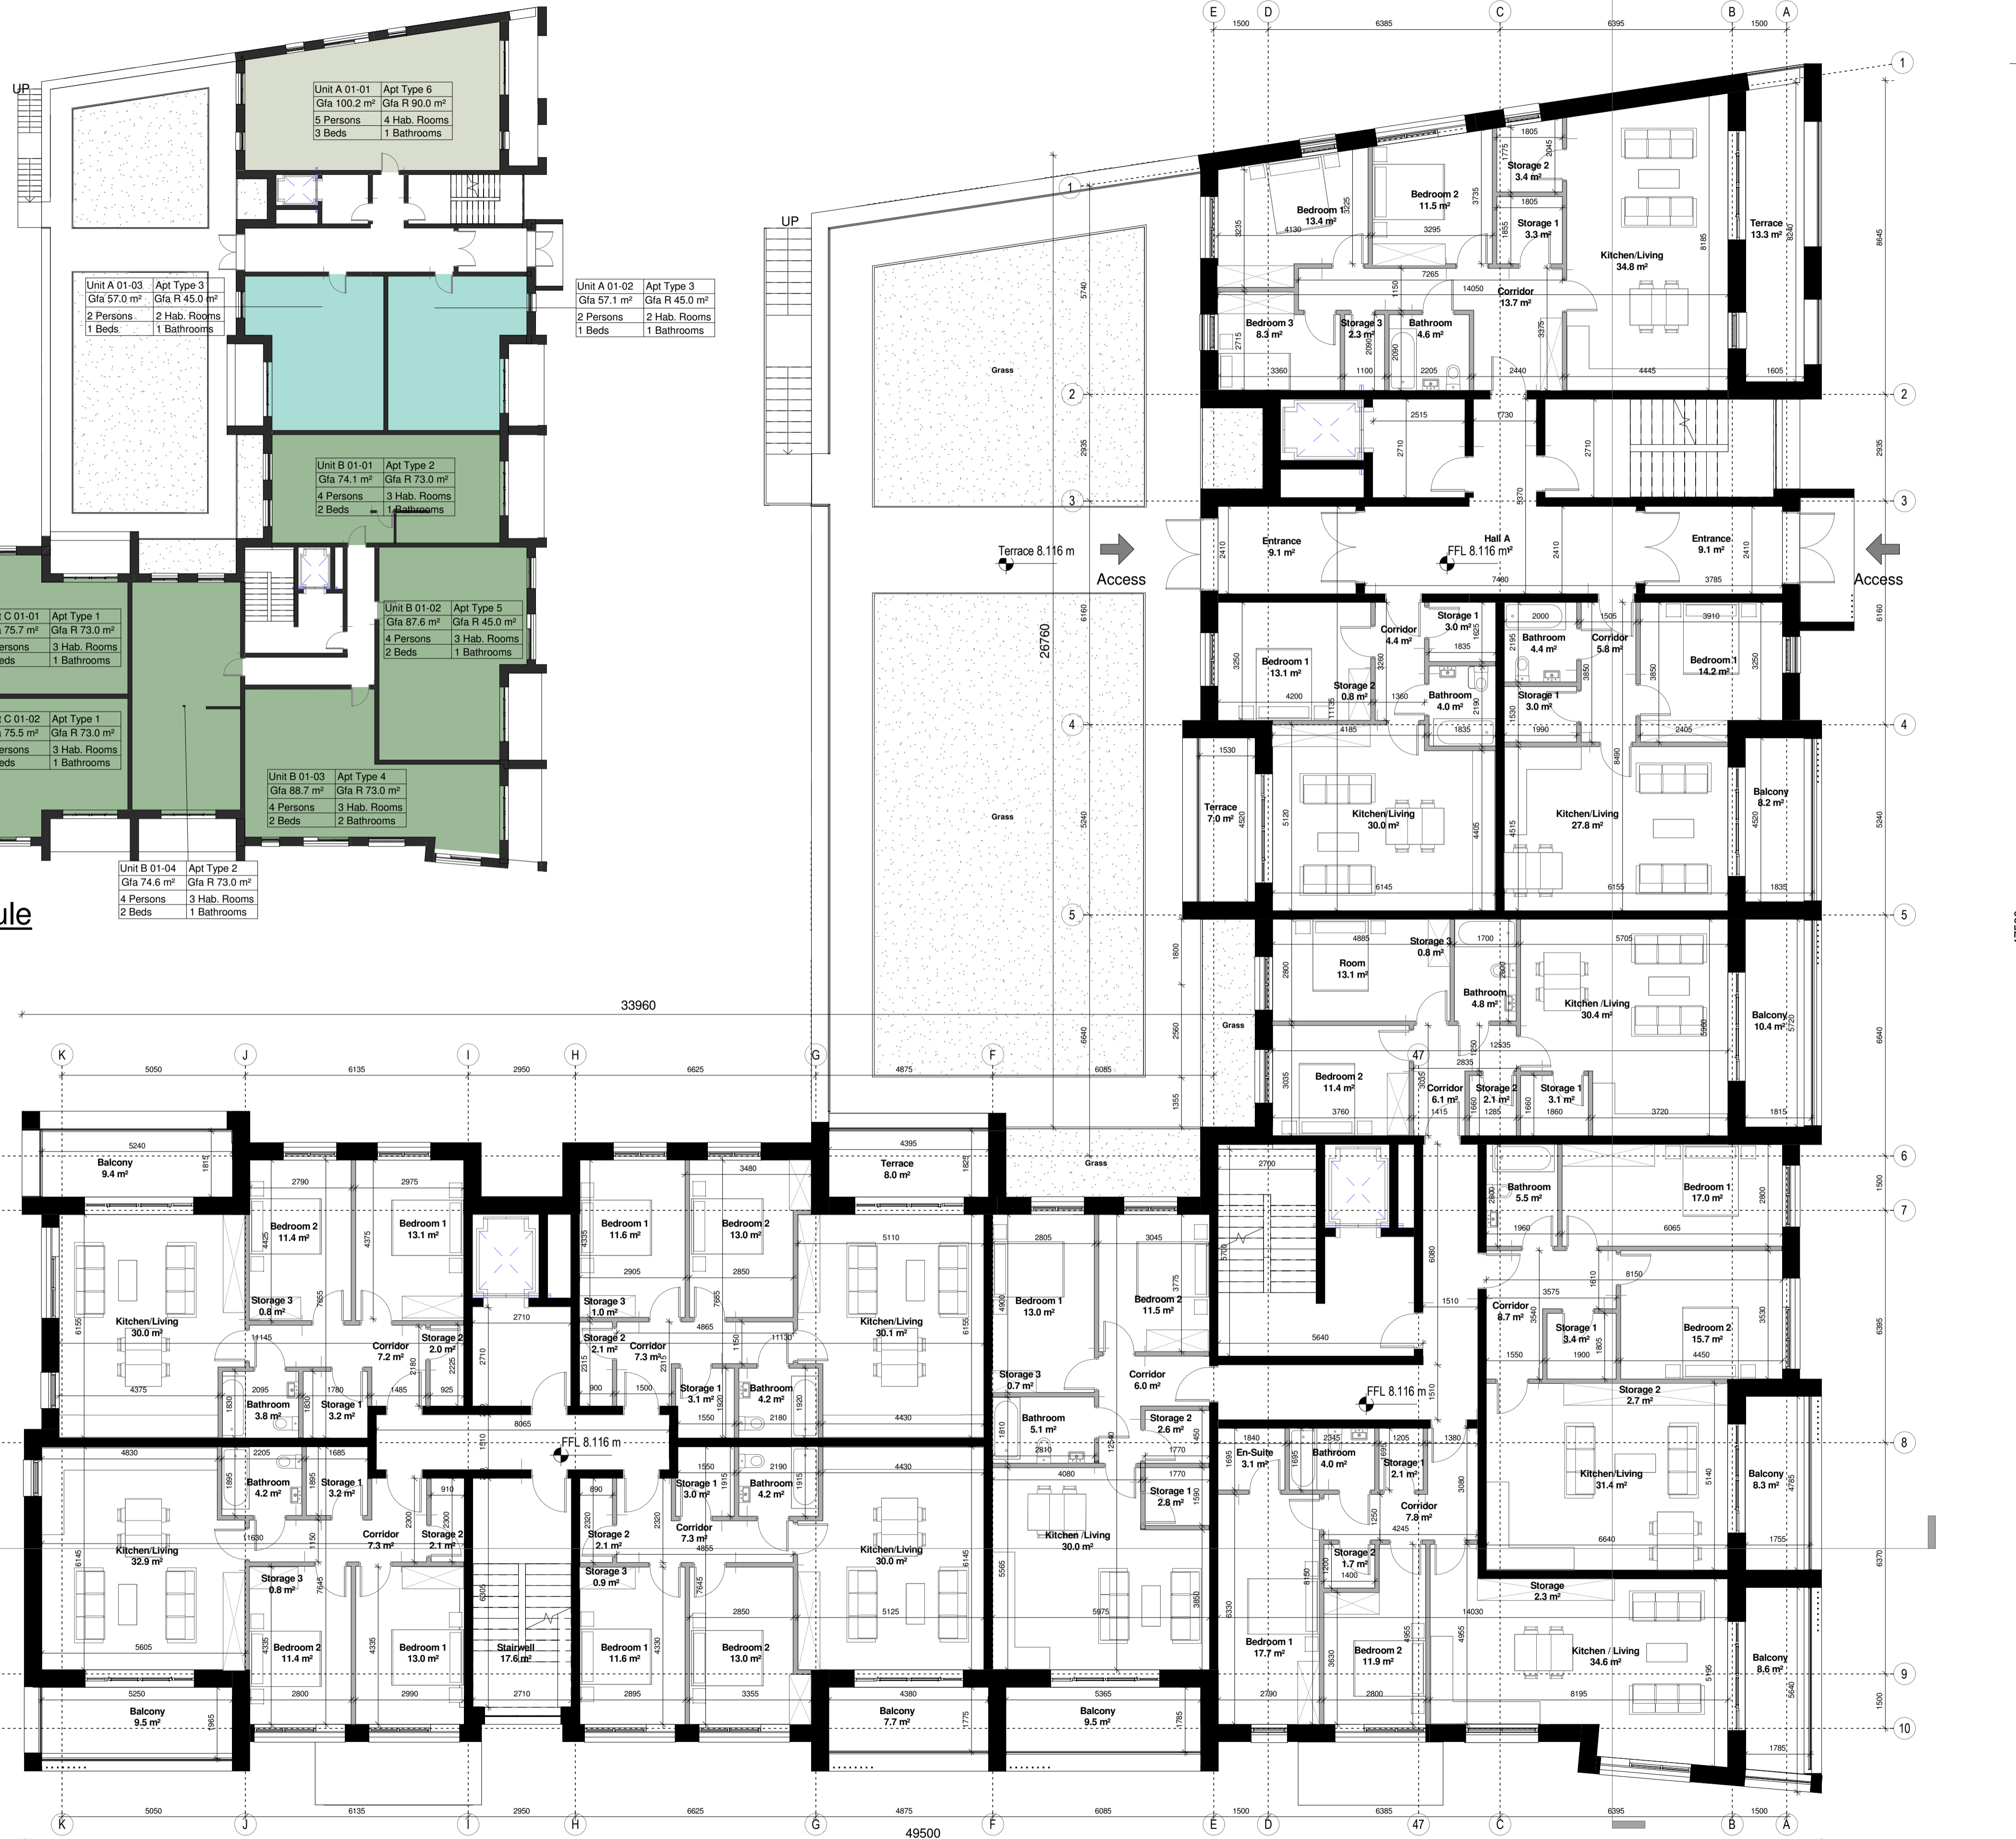

1 L01 PROPOSED FIRST FLOOR PLAN
1 : 100 @A1

Notes:
DO NOT SCALE FROM THIS DRAWING. USE FIGURED DIMENSIONS IN ALL CASES. VERIFY DIMENSIONS ON SITE AND REPORT ANY DISCREPANCIES TO THE ARCHITECTS IMMEDIATELY. THIS DRAWING TO BE READ IN CONJUNCTION WITH THE ARCHITECTS SPECIFICATION. © THIS DRAWING IS COPYRIGHT AND MAY ONLY BE REPRODUCED WITH THE ARCHITECTS PERMISSION.

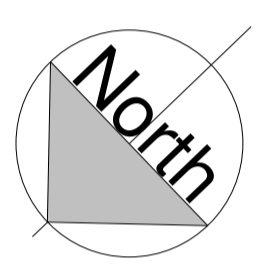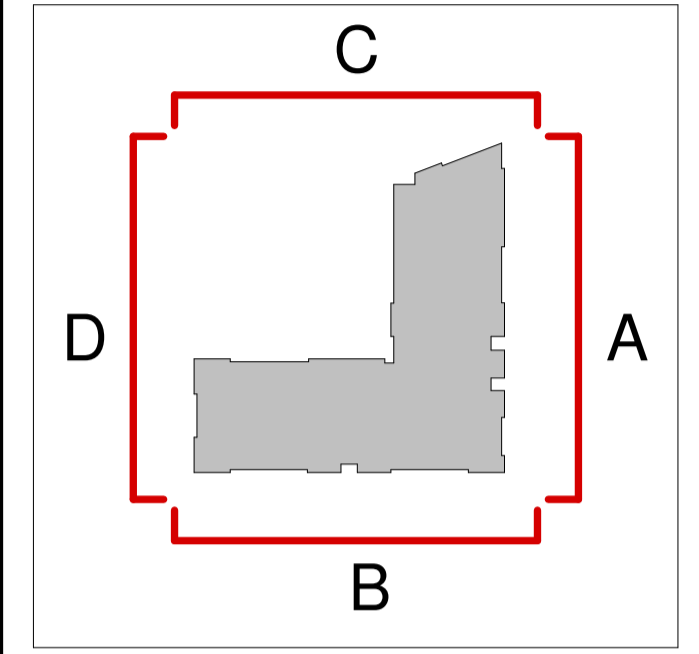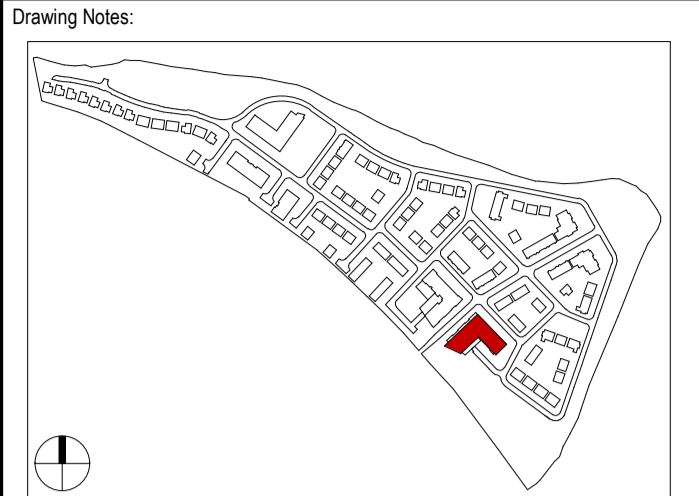

PO3.04 13.03.18 [BLR] Issued to Planning Consultant for Review
PO3.03 02.02.18 [PJK] Issued To Planning Consultant For Review
PO3.02 25.01.18 [PJK] Issued For Client Meeting
PO3.01 18.08.17 [MFG] Issued for Planning

Rev	Date	DRN	Description

Reddy Architecture + Urbanism
41 Dean Street,
Kilkenny
R95 P291
T: +353 (0)56 7762697
W: www.reddyarchitecture.com
E: info@reddyarchitecture.com

Client Details:
William Neville & Sons

Project Details:
Carcur Park
Wexford

Drawing Title:
Apartment Block 2_L01_First Floor Level

Job No	Date	Scale@A1
P15-209K	18.08.17	As indicated
Status	Drawn By	
S10 - Issued for Planning	PJK	
Purpose	Checked By	
3.0 Planning	MK	

Drawing Number	Revision
P15-209K-RAU-09-01-DR-A-31001	P03.04