

DO NOT SCALE FROM THIS DRAWING. USE FIGURED DIMENSIONS IN ALL CASES. VERIFY DIMENSIONS ON SITE AND REPORT ANY DISCREPANCIES TO THE ARCHITECTS IMMEDIATELY. THIS DRAWING TO BE READ IN CONJUNCTION WITH THE ARCHITECTS SPECIFICATION, FIRE CERTIFICATE, DAC, OTHER CONSULTANTS ISSUED DRAWINGS AND REPORTS. CONTRACTOR IS RESPONSIBLE FOR:
 1. ALL DIMENSIONS, QUANTITIES AND PERFORMANCE REQUIREMENTS TO BE CONFIRMED ON SITE
 2. ALL INFORMATION THAT PERTAINS SOLELY TO THE FABRICATION PROCESSES OR TO THE TECHNIQUES OF CONSTRUCTION
 3. ALL COORDINATION OF THE WORK OF ALL TRADES
 4. ASSURING CONSISTENCY WITH THE CONTRACT DOCUMENTS
 © THIS DRAWING IS COPYRIGHT AND MAY ONLY BE REPRODUCED WITH THE ARCHITECTS PERMISSION.

PROPOSED MIX OF DOUBLE STACKER CYCLE PARKING SYSTEM AND STANDARD SINGLE LEVEL CYCLE PARKING

BIKE STORE BLOCK 01 - 160 No. SPACES
 BIKE STORE BLOCK 04&05 - 160 No. SPACES
 BIKE STORE 06 - 60 No. SPACES
 BIKE STORE 07 - 60 No. SPACES

TOTAL - 440 No. SPACES
 (Long stay apartment cycle spaces)




DOUBLE STACKER CYCLE PARKING

APARTMENT BLOCK 01

2 x BIN STORE

APARTMENT BLOCK 04&05

2 x BIN STORE

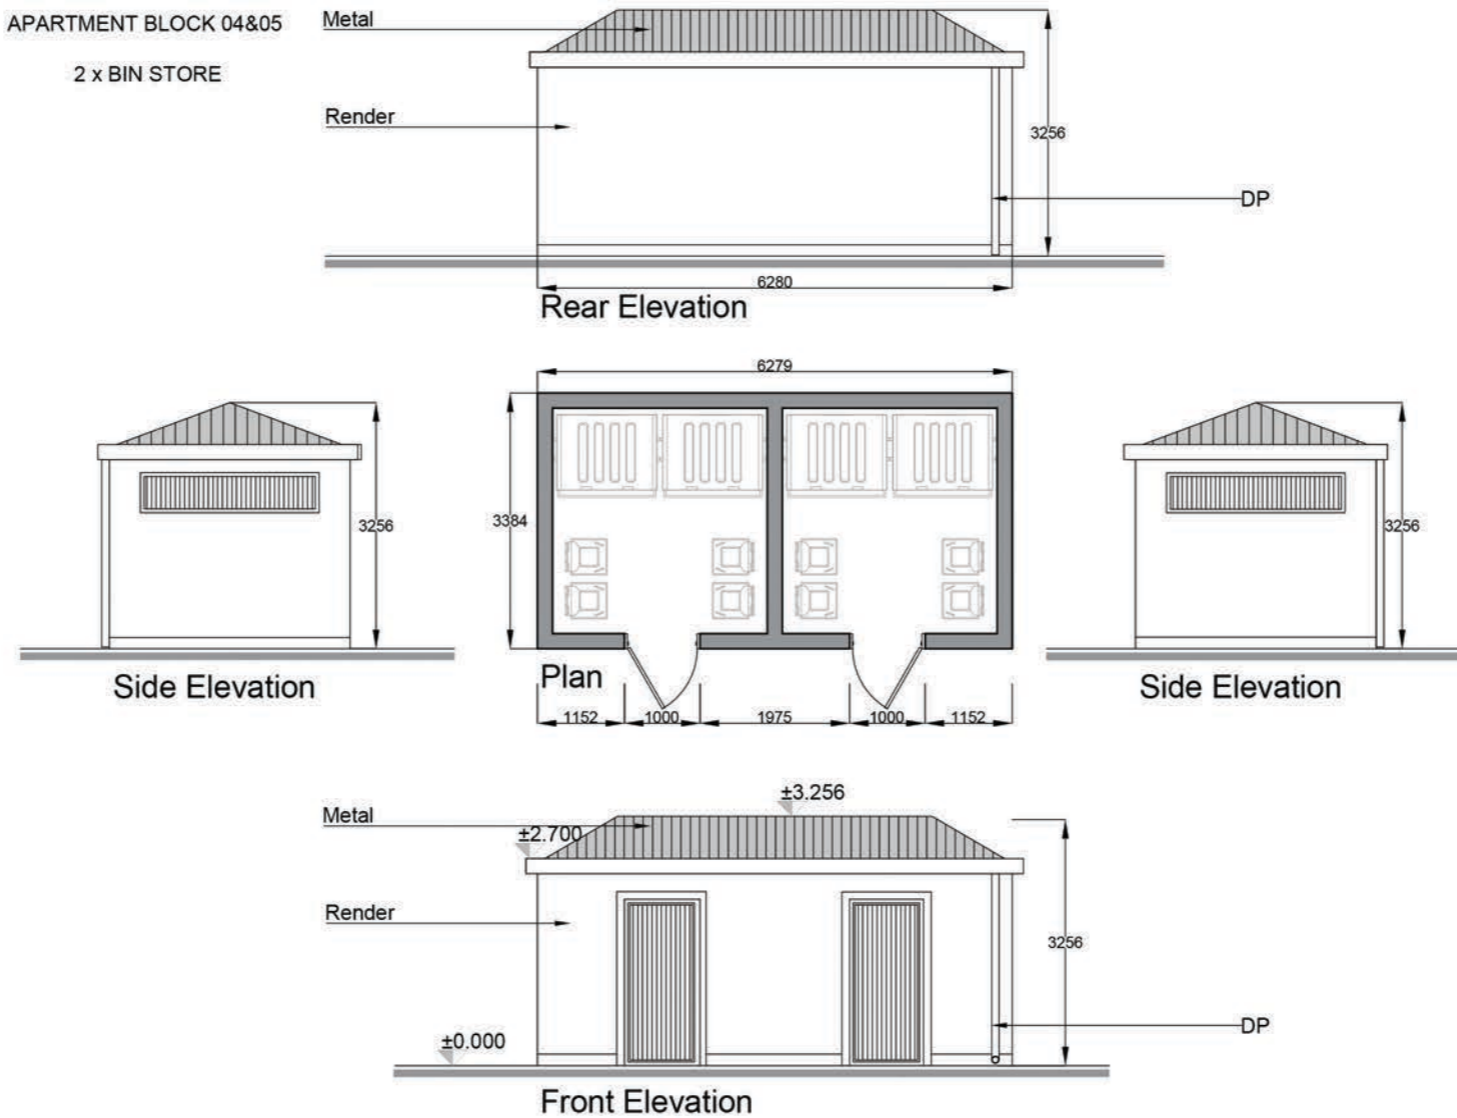

PROPOSED BIN STORE

DRG. SERIES
3.0 PLANNING

REV. DATE	DRN	NOTES
15/01/2018	BLR	Issued for Client Review Meeting



JOB
 CARCUR PARK
 DUBLIN

CLIENT
 WILLIAM NEVILLE & SONS

TITLE
 DOUBLE STACKER CYCLE PARKING
 BIN STORE

DUBLIN OFFICE
 DARTRY MILLS,
 DARTRY ROAD,
 DUBLIN 6,
 IRELAND
 Tel: + 353 (1) 498 7000
 Fax: + 353 (1) 498 7001
 info@reddyarchitecture.com
 www.reddyarchitecture.com

KILKENNY OFFICE
 41 DEAN STREET,
 KILKENNY,
 IRELAND
 Tel: + 353 (56) 776 2697
 kilkenney@reddyarchitecture.com
 www.reddyarchitecture.com

DATE	15/01/2018	SCALE	1:100
DRN	LB	CHECKED	MK

JOB NUMBER DRWG NUMBER REVISION
 P15 - 209 RAU-ZZ-ZZ-DR-A-31015 P03.01