




Notes:
DO NOT SCALE FROM THIS DRAWING. USE FIGURED DIMENSIONS IN ALL CASES. VERIFY DIMENSIONS ON SITE AND REPORT ANY DISCREPANCIES TO THE ARCHITECTS IMMEDIATELY. THIS DRAWING IS TO BE READ IN CONJUNCTION WITH THE ARCHITECTS SPECIFICATION. © THIS DRAWING IS COPYRIGHT AND MAY ONLY BE REPRODUCED WITH THE ARCHITECTS PERMISSION.

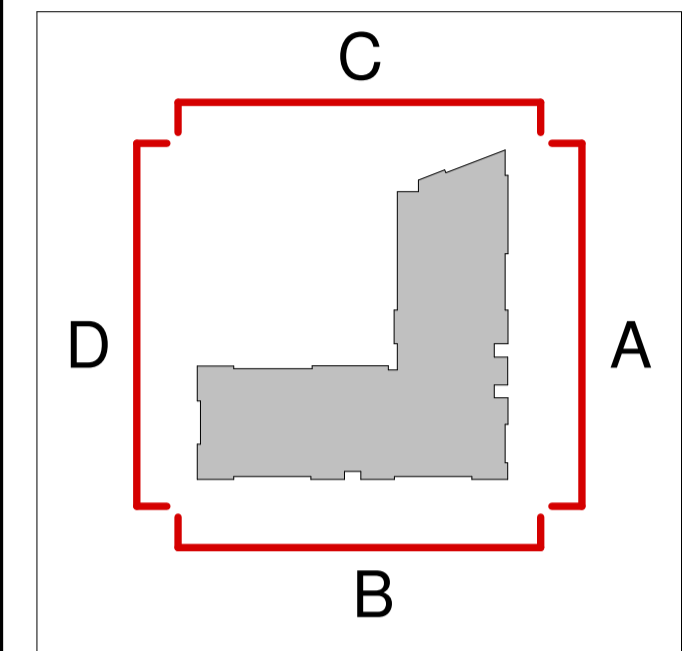

Plan
1 : 5 @A1

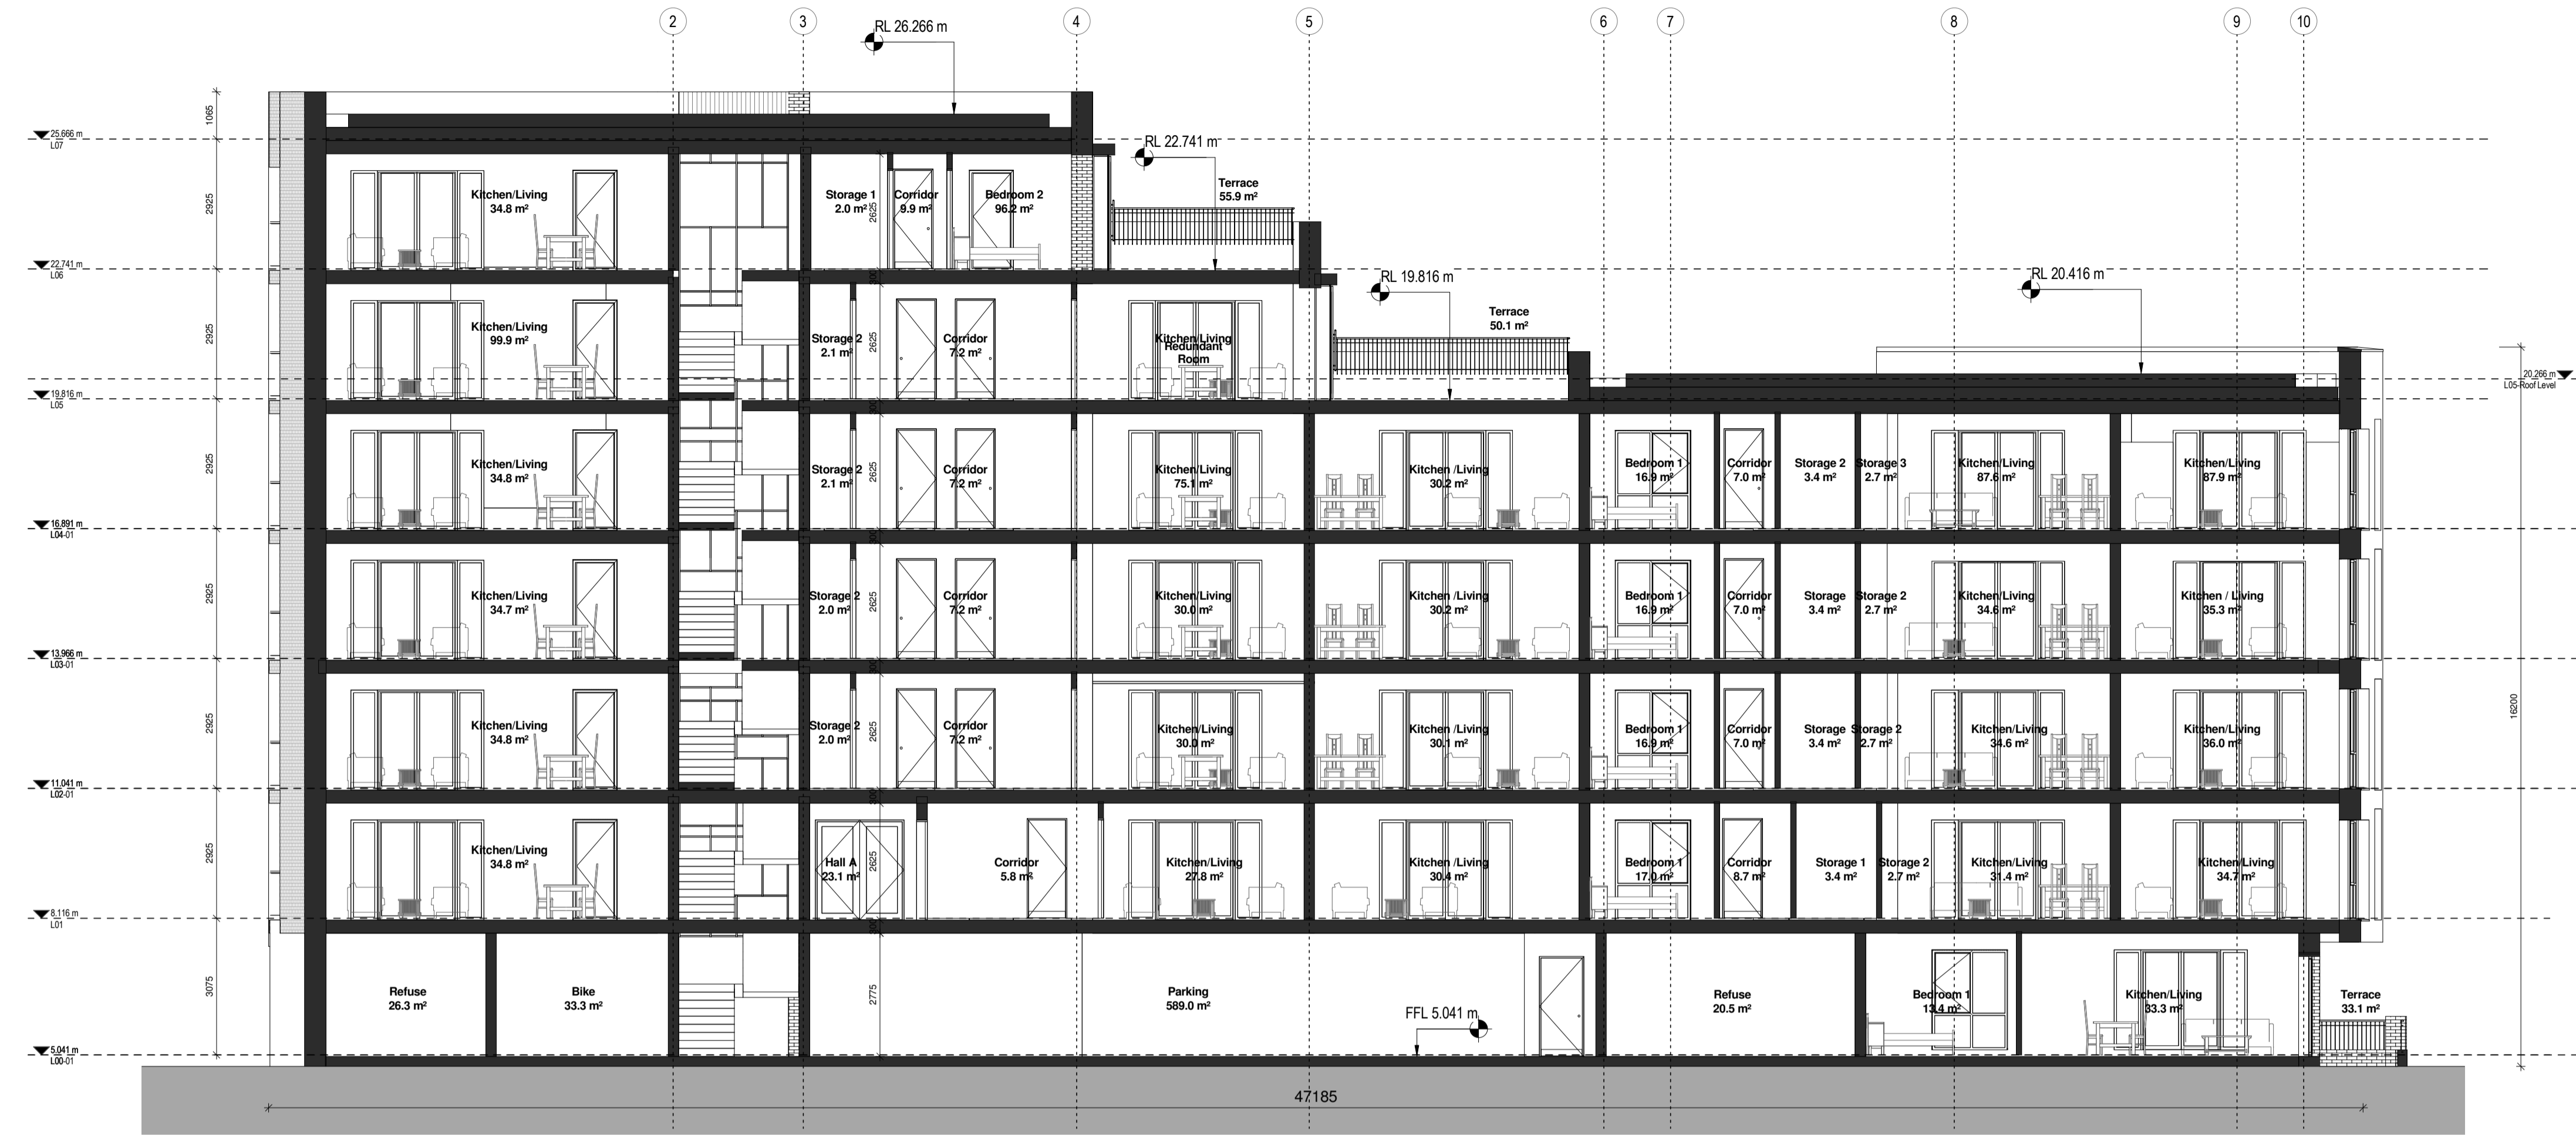

1 Section AA
1 : 100 @A1

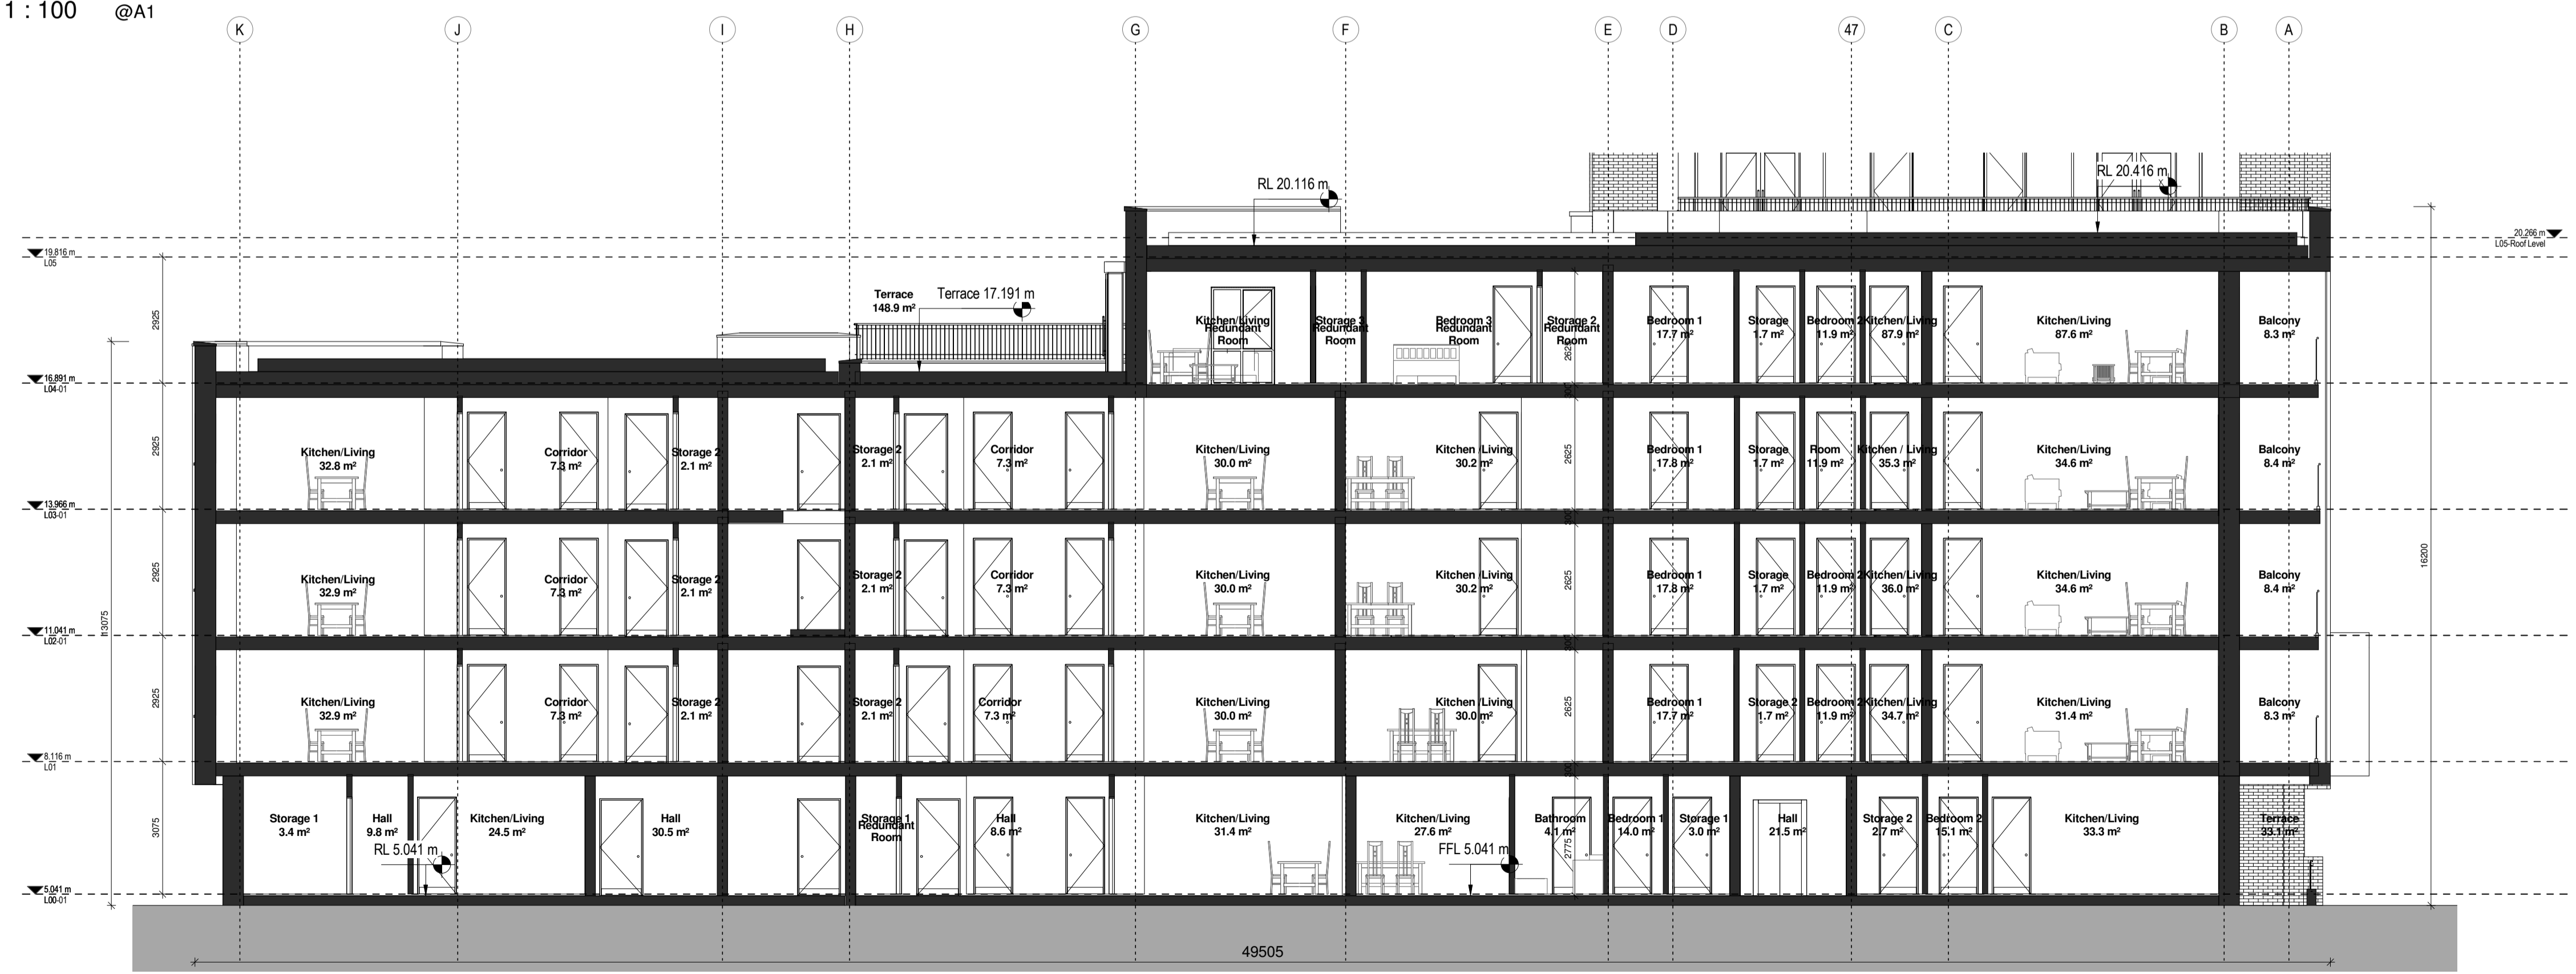

2 Section BB
1 : 100 @A1

P03.04 13.03.18 | BLR | Issued to Planning Consultant for Review
P03.03 02.02.18 | PJK | Issued To Planning Consultant For Review
P03.02 25.01.18 | PJK | Issued For Client Meeting
P03.01 18.08.17 | IMG | Issued for Planning

Rev	Date	DRN	Description



Client Details:
William Neville & Sons

Project Details:
Carcur Park
Wexford

Drawing Title:
Apartment Block 2 Sections

Job No	Date	Scale@A1
P15-209K	18.08.17	As indicated
Status	Drawn By	Checked By
S10 - Issued for Planning	PJK	MK
Purpose	Checked By	
3.0 Planning	MK	

Drawing Number	Revision
P15-209K-RAU-09-ZZ-DR-A-33001	P03.04