
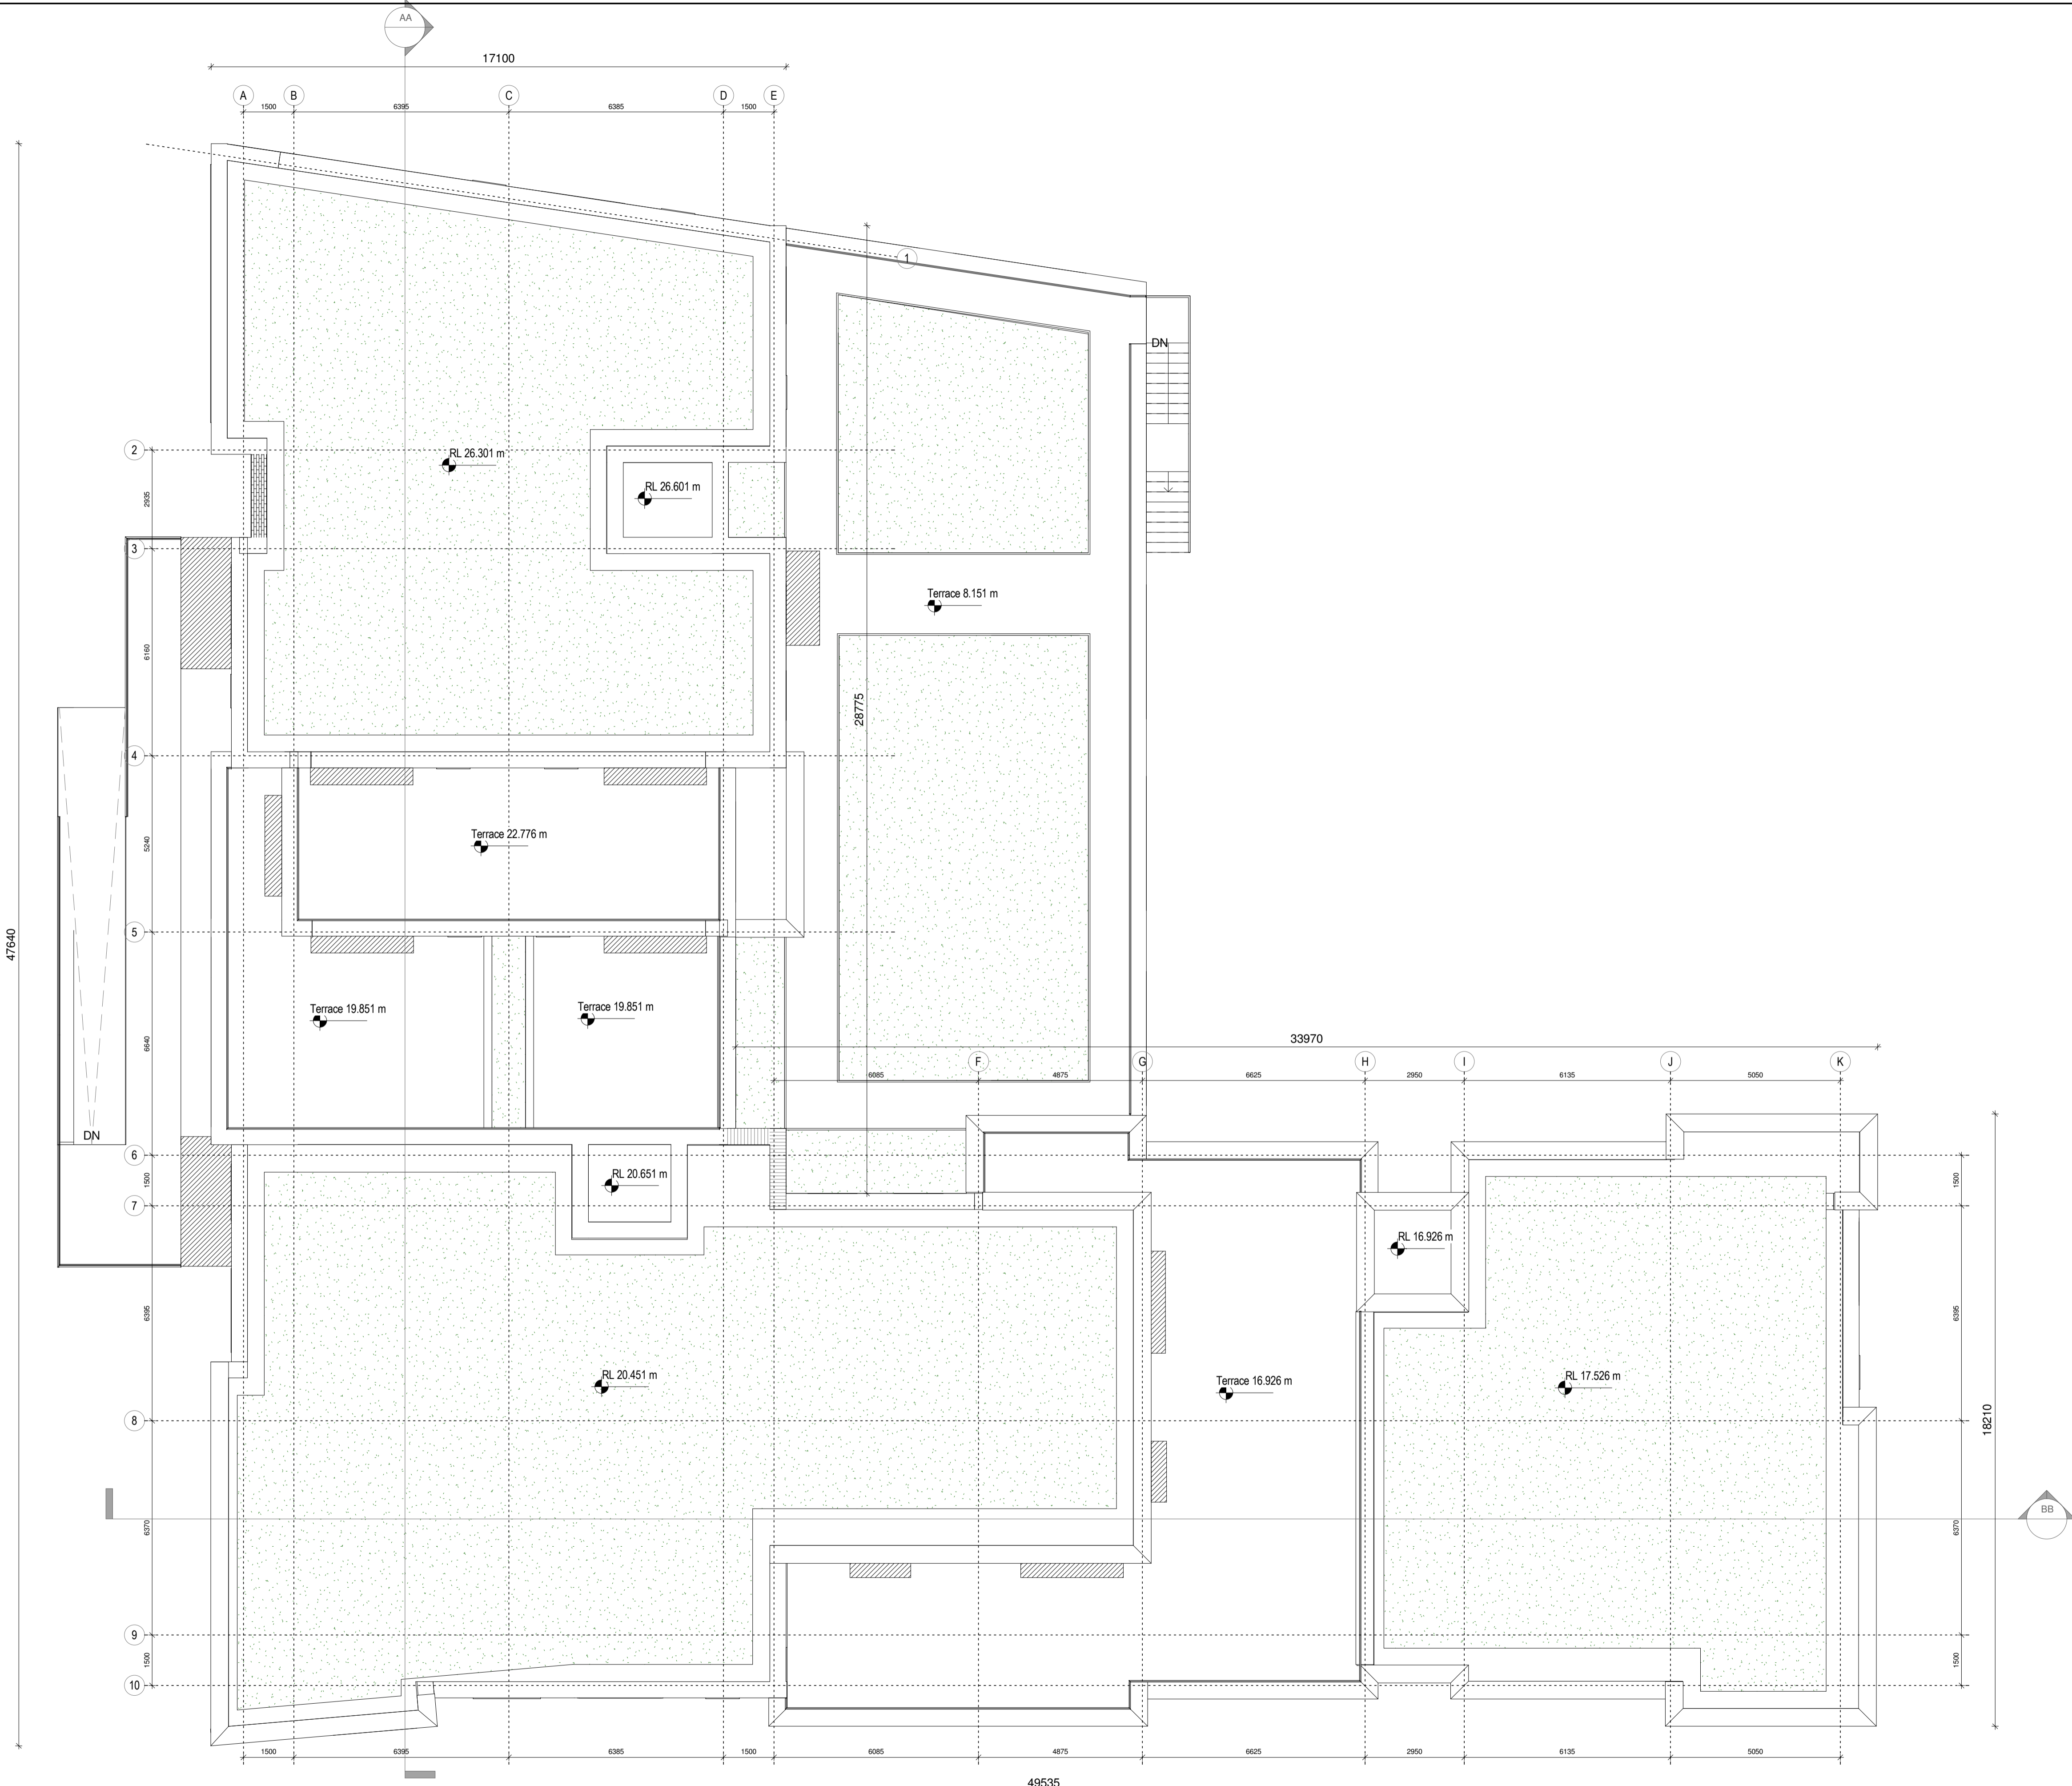
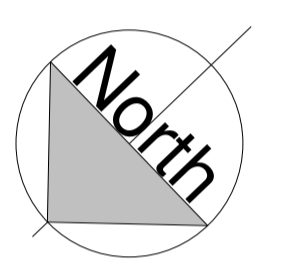


Notes:  
DO NOT SCALE FROM THIS DRAWING. USE FIGURED DIMENSIONS IN ALL CASES. VERIFY DIMENSIONS ON SITE AND REPORT ANY DISCREPANCIES TO THE ARCHITECTS IMMEDIATELY. THIS DRAWING TO BE READ IN CONJUNCTION WITH THE ARCHITECTS SPECIFICATION. © THIS DRAWING IS COPYRIGHT AND MAY ONLY BE REPRODUCED WITH THE ARCHITECTS PERMISSION.

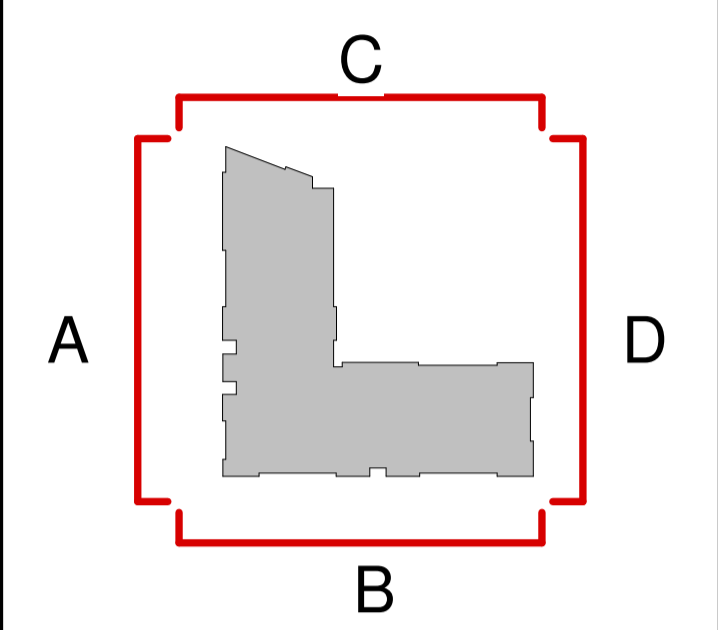

P03.04 | 13.03.18 | BLR | Issued To Planning Consultant For Review  
P03.03 | 02.02.18 | PJK | Issued To Planning Consultant For Review  
P03.02 | 25.01.18 | IMFG | Issued For Client Review Meeting

Rev	Date	DRN	Description

Reddy Architecture + Urbanism  
41 Dean Street,  
Kilkeny  
R95 P291  
T: +353 (0)56 7762697  
W: www.reddyarchitecture.com  
E: info@reddyarchitecture.com

Client Details:  
**William Neville & Sons**

Project Details:  
**Carcur Park  
Wexford**

Drawing Title:  
**Apartment Block 3\_L07\_Roof Level**

Job No <b>P15-209K</b>	Date <b>12/10/17</b>	Scale@A1 <b>As indicated</b>
Status <b>S10 - Issued for Planning</b>	Drawn By <b>PJK</b>	Checked By <b>BLR</b>
Purpose <b>3.0 Planning</b>		

Drawing Number <b>P15-209K-RAU-10-07-DR-A-31001</b>	Revision <b>P03.04</b>
--	---------------------------