


Surveyed 1993
Revised 2014
Levelled 1982

Rural PLACE Map



703041
623551
622936
703041

703071
623551
622936
703071

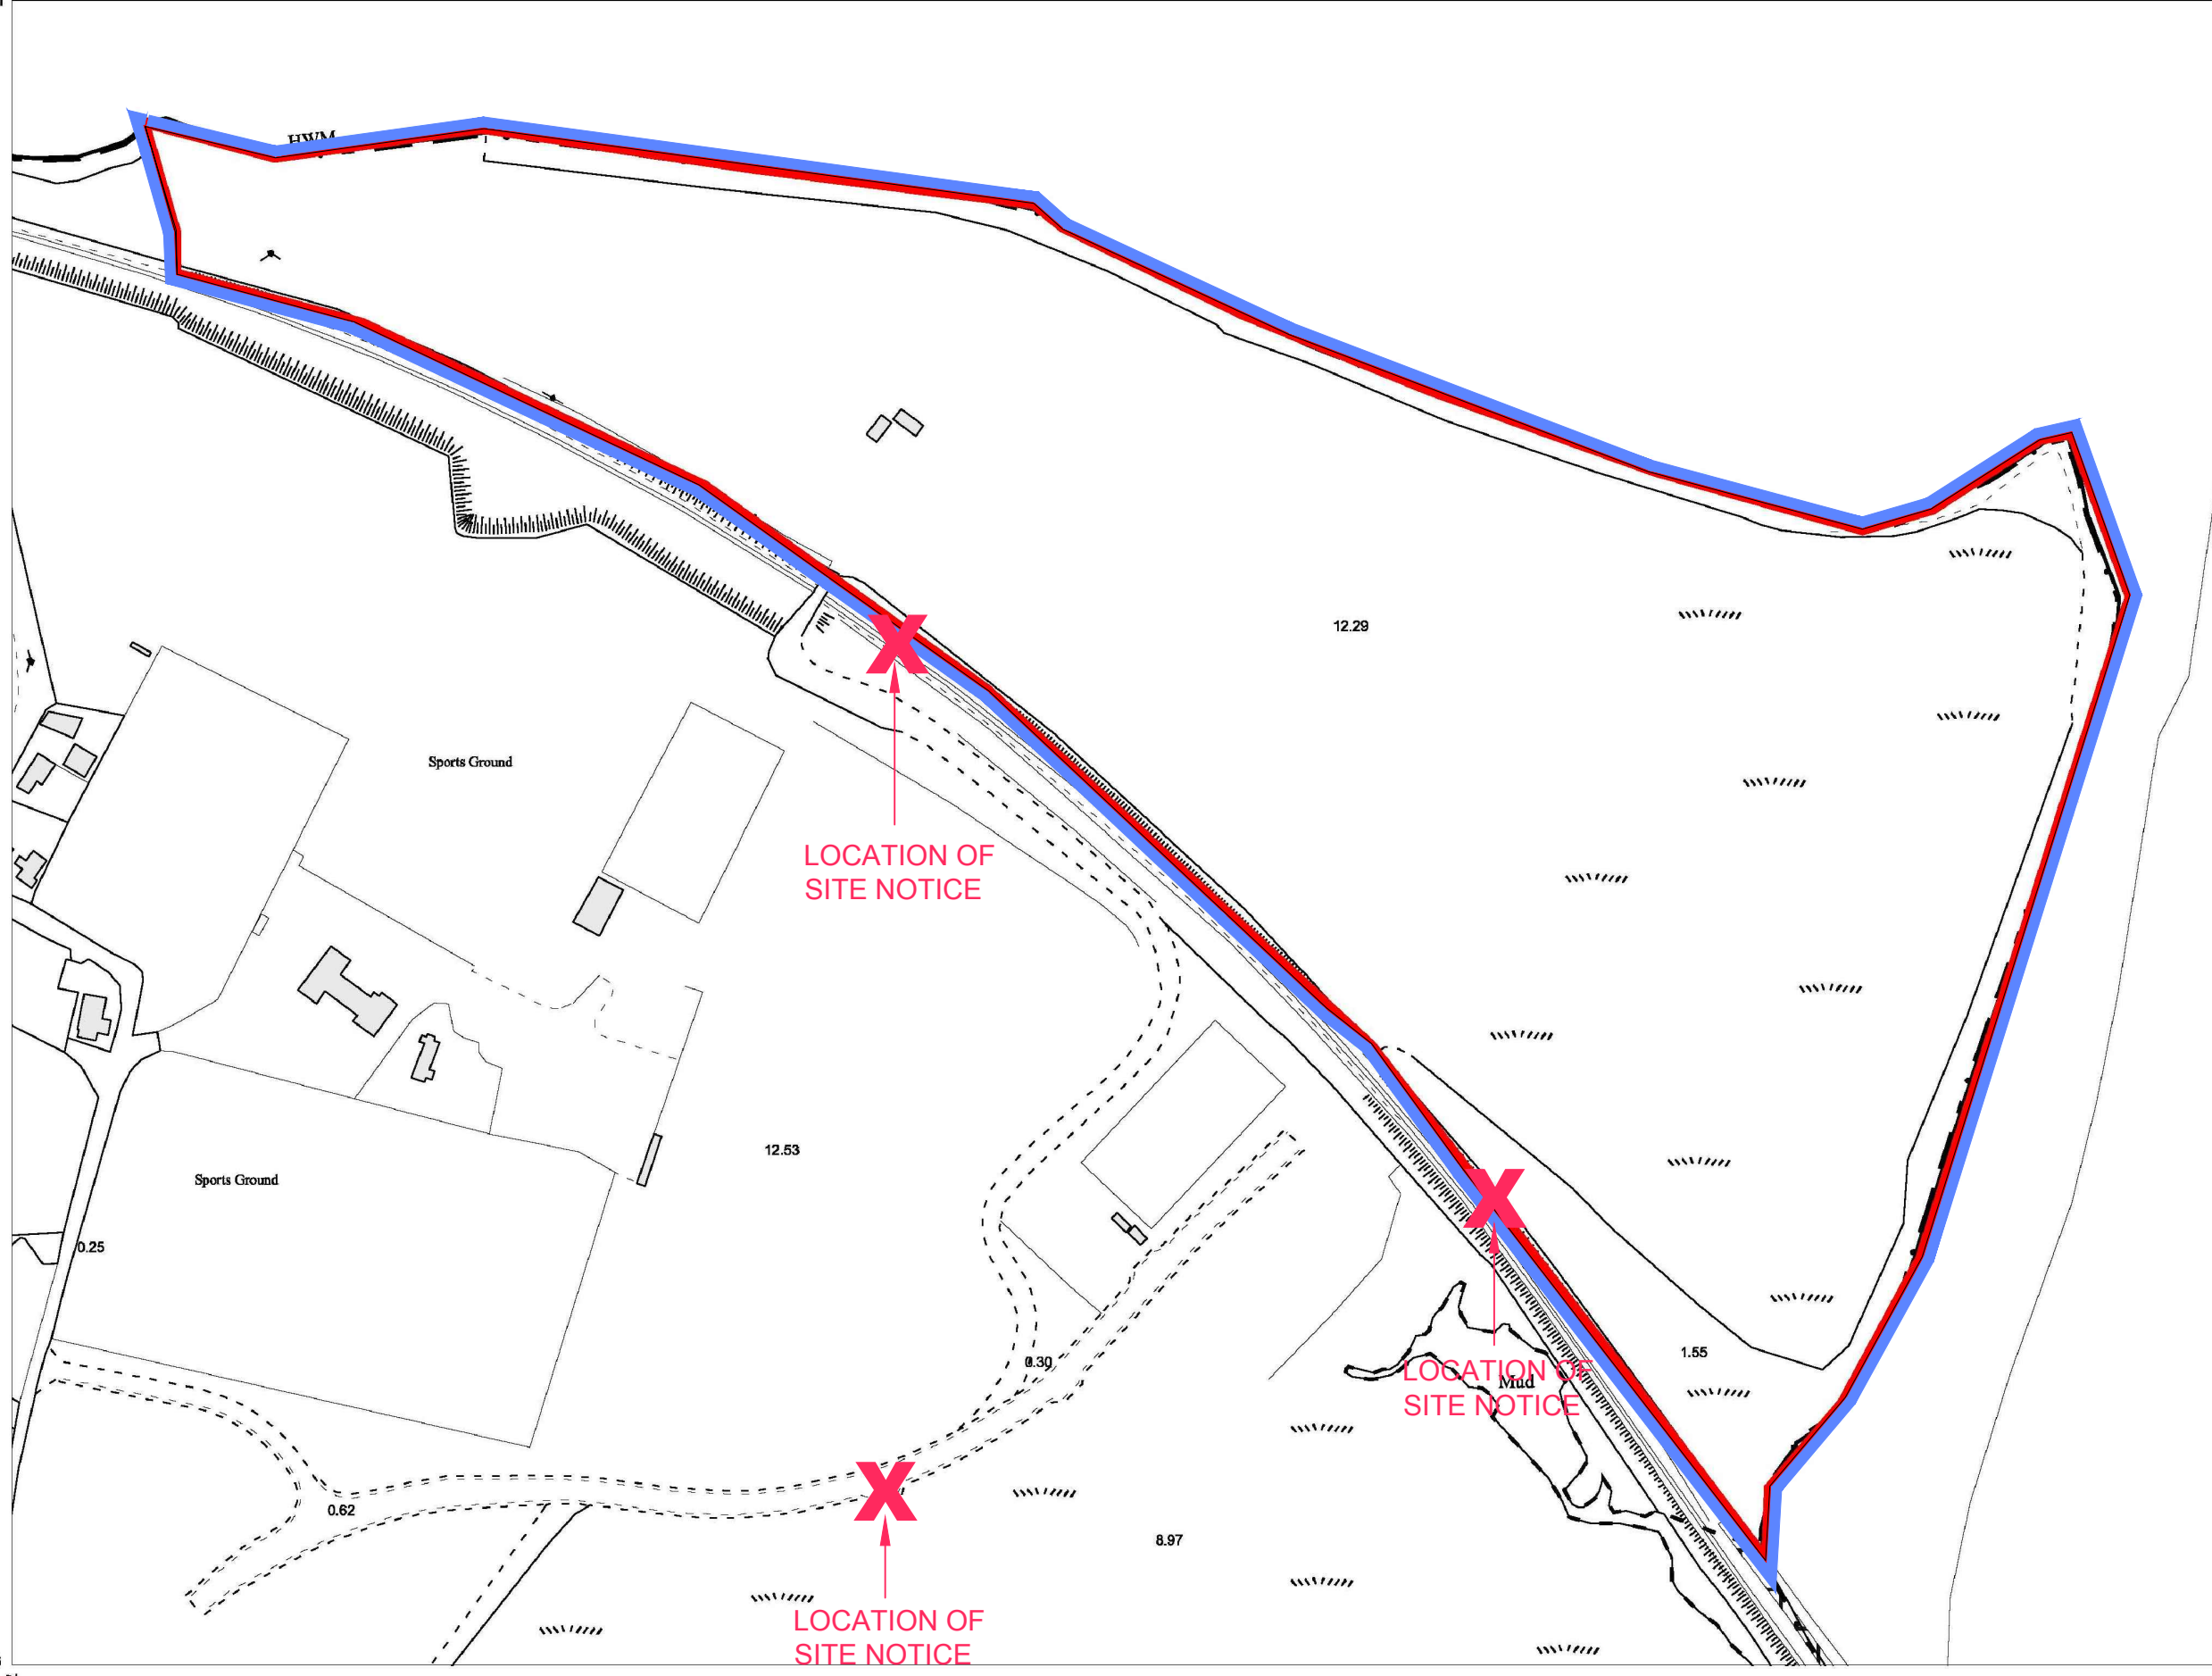

ITM CENTRE PT. COORDS.

703456,623244

DESCRIPTION

MAP SHEETS

1:2500
5450-B

OWNERSHIP BOUNDARY S=13.84 Ha

APPLICATION BOUNDARY



Arna thiomsú agus arna fhoilsiú ag Suirbhéireacht Ordaireann, Páirc an Fhionnuisce, Baile Átha Cliath 8, Éire. Compiled and published by Ordnance Survey Ireland, Phoenix Park, Dublin 8, Ireland.

Sáraíonn atáirgeadh neamhúdaraithe cóipcheart Shuirbhéireann Ordaireann Éireann agus Rialtas na hÉireann. Unauthorised reproduction infringes Ordnance Survey Ireland and Government of Ireland copyright.


Gach cead ar cosnamh. Ní ceadmhach aon chuid den fhoilseachán seo a chóipeáil, a atáirgeadh nó a tharchur fhoirm ná ar aon bhealach gan cead i scríbhinn roimh ré an chóipchirt. All rights reserved. No part of this publication may be reproduced or transmitted in any form or by any means without the prior written permission of the copyright owners.

Ní hionann bóthar, bealach nó cosán a bheith ar an léars agus fianaise ar chad slí. The representation on this map of a road, track or footpath is not evidence of the existence of right of way.

Ní thaispeánann léarscail de chuid Ordaireann Shuirbhéireann Éireann teorann phointí dleathúil de mhaoin riamh, ná úinéireacht de ghnéithe fhisiciúla. Ordnance Survey maps never show legal property boundaries nor do they show ownership of physical features.

© Suirbhéireacht Ordaireann Éireann, 2015
© Ordnance Survey Ireland, 2015

Scale:- 1:2,500
Scála:- 1:2,500

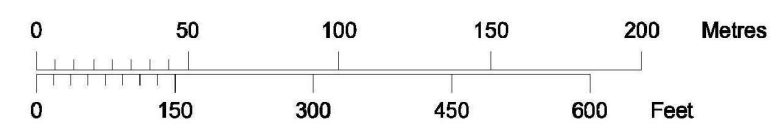

Plot Ref. No. 19692825_1_1
Plot Date 20-AUG-2015

